


DO NOT SCALE DRAWINGS
 CHECK AND VERIFY ALL DIMENSIONS BEFORE PROCEEDING WITH THE WORK.
 DRAWINGS NOT TO BE USED FOR CONSTRUCTION UNLESS STAMPED AND SIGNED BY THE CONSULTANT.
 THESE DRAWINGS HAVE BEEN DESIGNED IN CONFORMANCE WITH THE ONTARIO BUILDING CODE.

Revisions and Issues

REV.	DATE	DESCRIPTION
1	2024.04.16	ISSUED FOR REVIEW
2		
3		

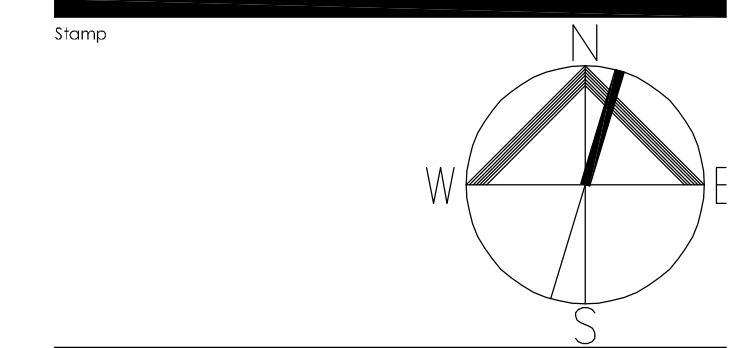

SHAW GARAGE

138 QUEEN STREET
 BELLEVILLE, ONTARIO

EXISTING & PROPOSED SITE PLAN


Drawn By	JMJ	Checked By	
Scale	AS NOTED	Date	APRIL 2024
Project No.	2010	Revision	1
Drawing No.	SP01		

1:1


DO NOT SCALE DRAWINGS
 CHECK AND VERIFY ALL DIMENSIONS BEFORE
 PROCEEDING WITH THE WORK.
 DRAWINGS NOT TO BE USED FOR CONSTRUCTION
 UNLESS STAMPED AND SIGNED BY THE CONSULTANT.
 THESE DRAWINGS HAVE BEEN DESIGNED IN
 CONFORMANCE WITH THE ONTARIO BUILDING CODE.

REV.	DATE	DESCRIPTION
1	2024.04.16	ISSUED FOR REVIEW
2		
3		


FOUNDATION WALL TYPES

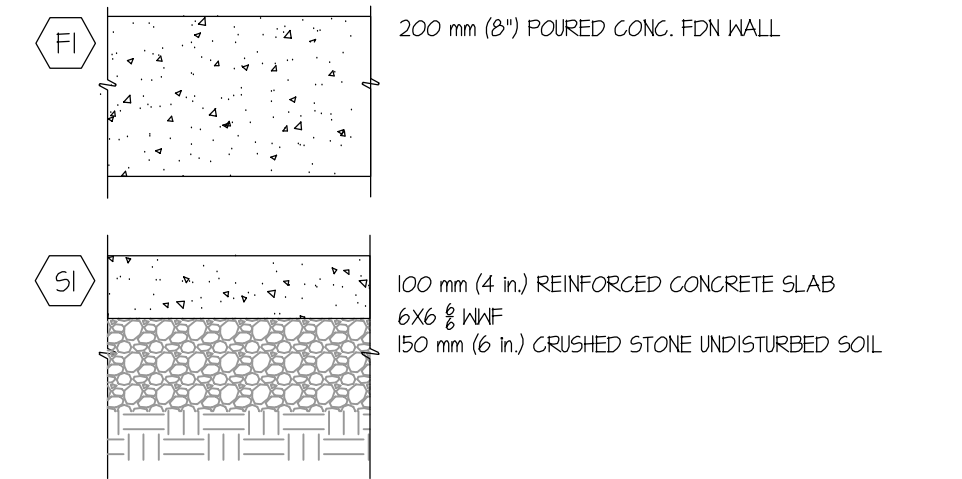


EXTERIOR WALL TYPES

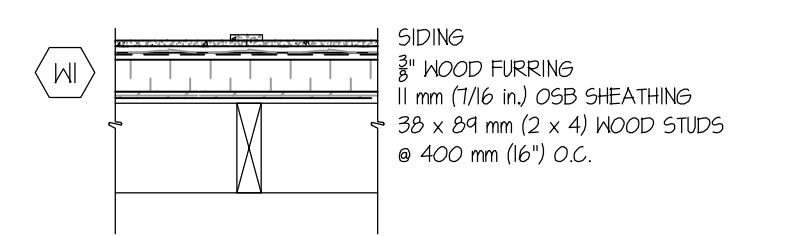


INTERIOR WALL TYPES

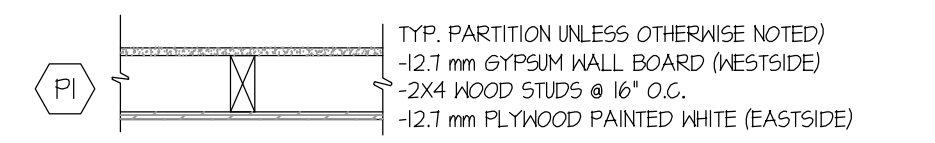

ROOF ASSEMBLIES

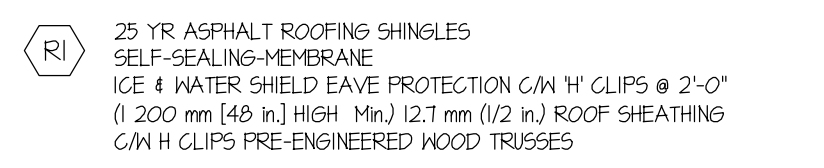

Stamp

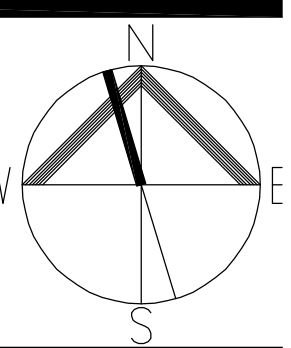



Project

SHAW GARAGE

138 QUEEN STREET
 BELLEVILLE, ONTARIO

PROPOSED FOUNDATION
 & GARAGE PLANS


Drawn By	JMJ	Checked By	
Scale	AS NOTED	Date	APRIL 2024
Project No.	2010	Revision	1
Drawing No.	A100		

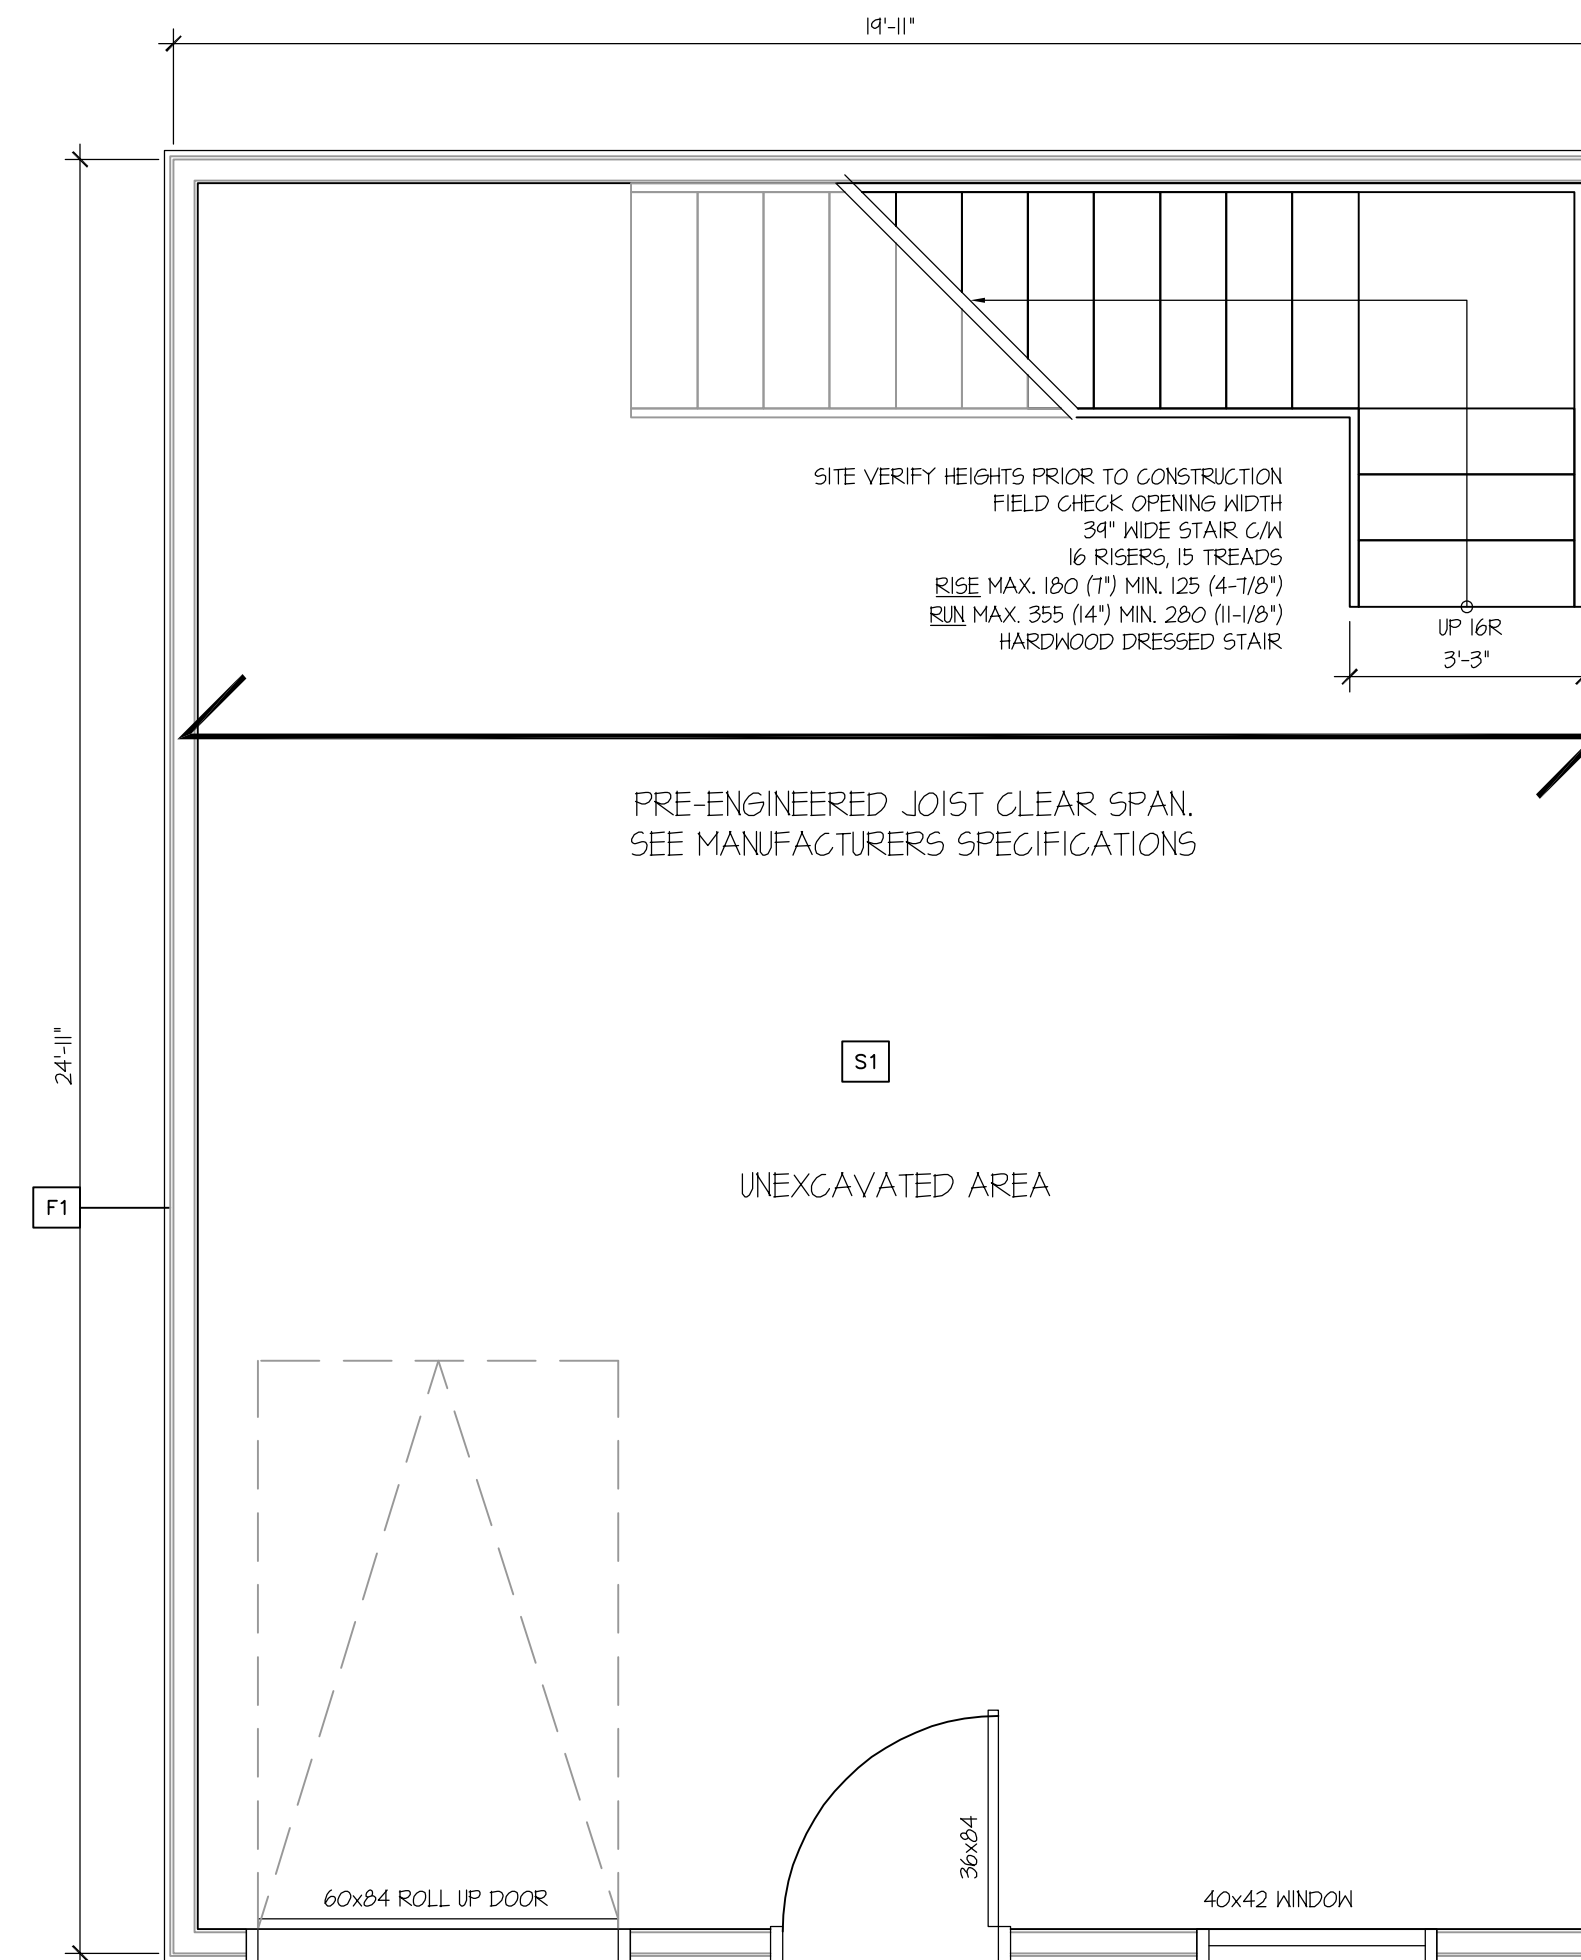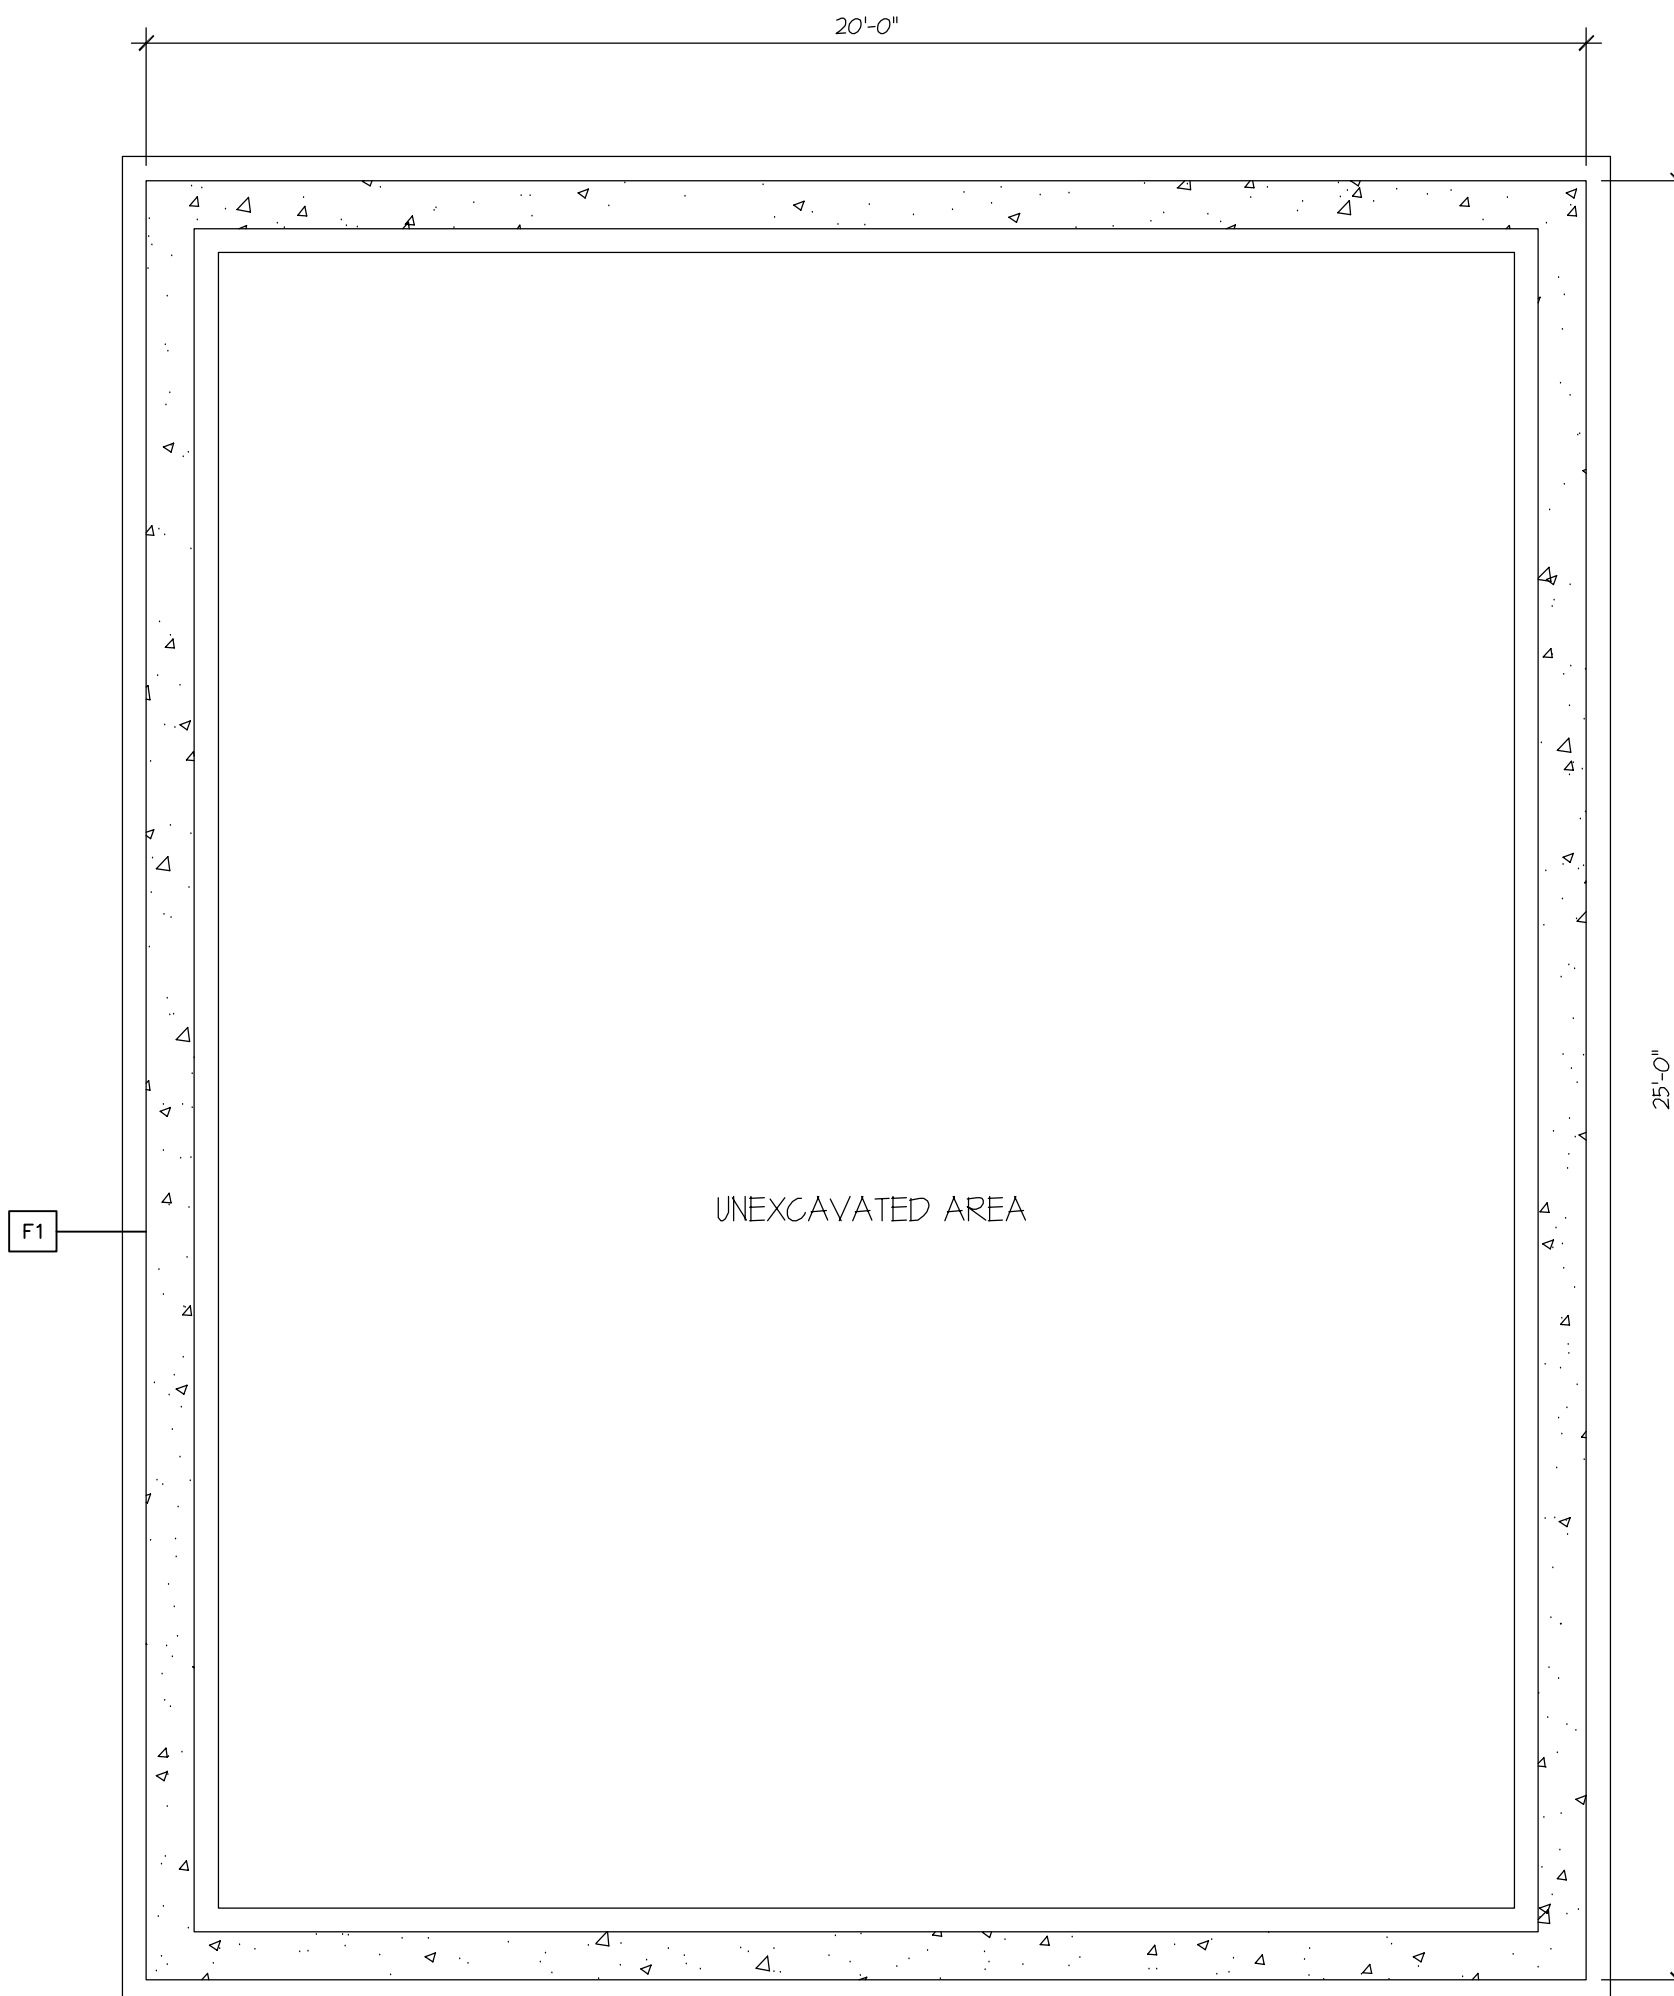


DO NOT SCALE DRAWINGS
 CHECK AND VERIFY ALL DIMENSIONS BEFORE
 PROCEEDING WITH THE WORK.
 DRAWINGS NOT TO BE USED FOR CONSTRUCTION
 UNLESS STAMPED AND SIGNED BY THE CONSULTANT.
 THESE DRAWINGS HAVE BEEN DESIGNED IN
 CONFORMANCE WITH THE ONTARIO BUILDING CODE.

Revisions and Issues


REV.	DATE	DESCRIPTION
1	2024.04.16	ISSUED FOR REVIEW
2		
3		

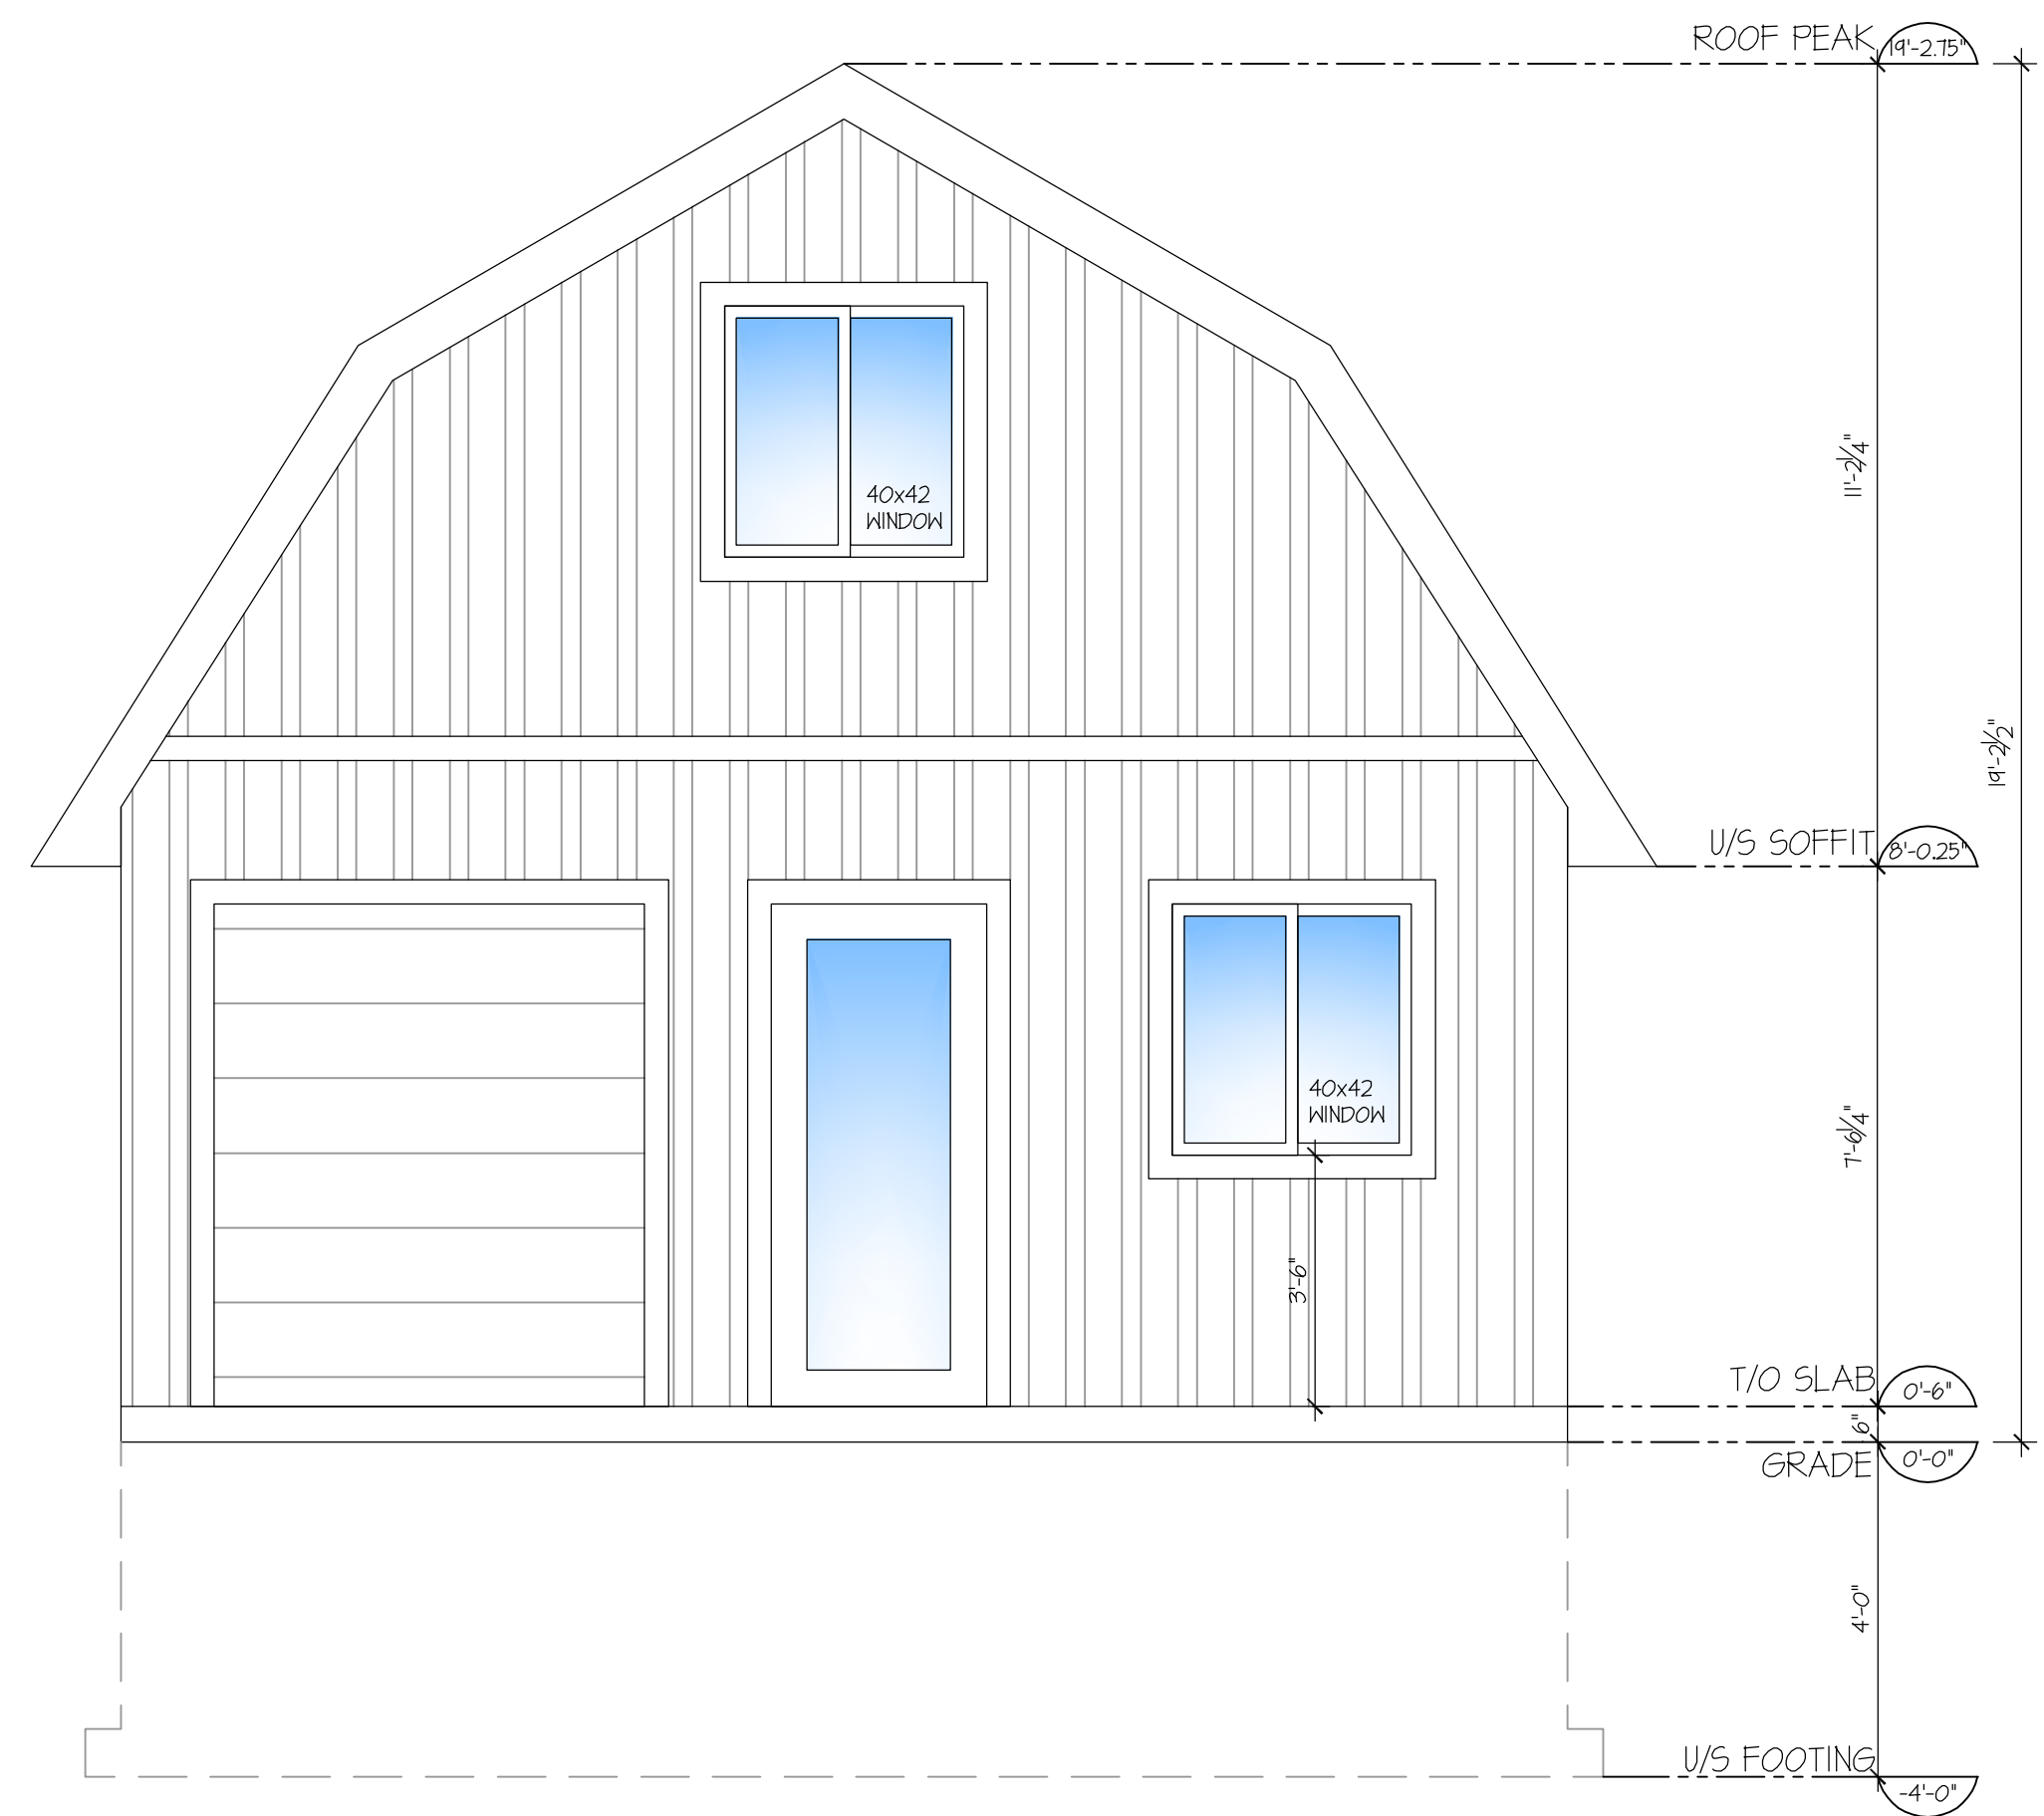


1 SOUTH ELEVATION
 A300 SCALE: 3/8" = 1'-0"

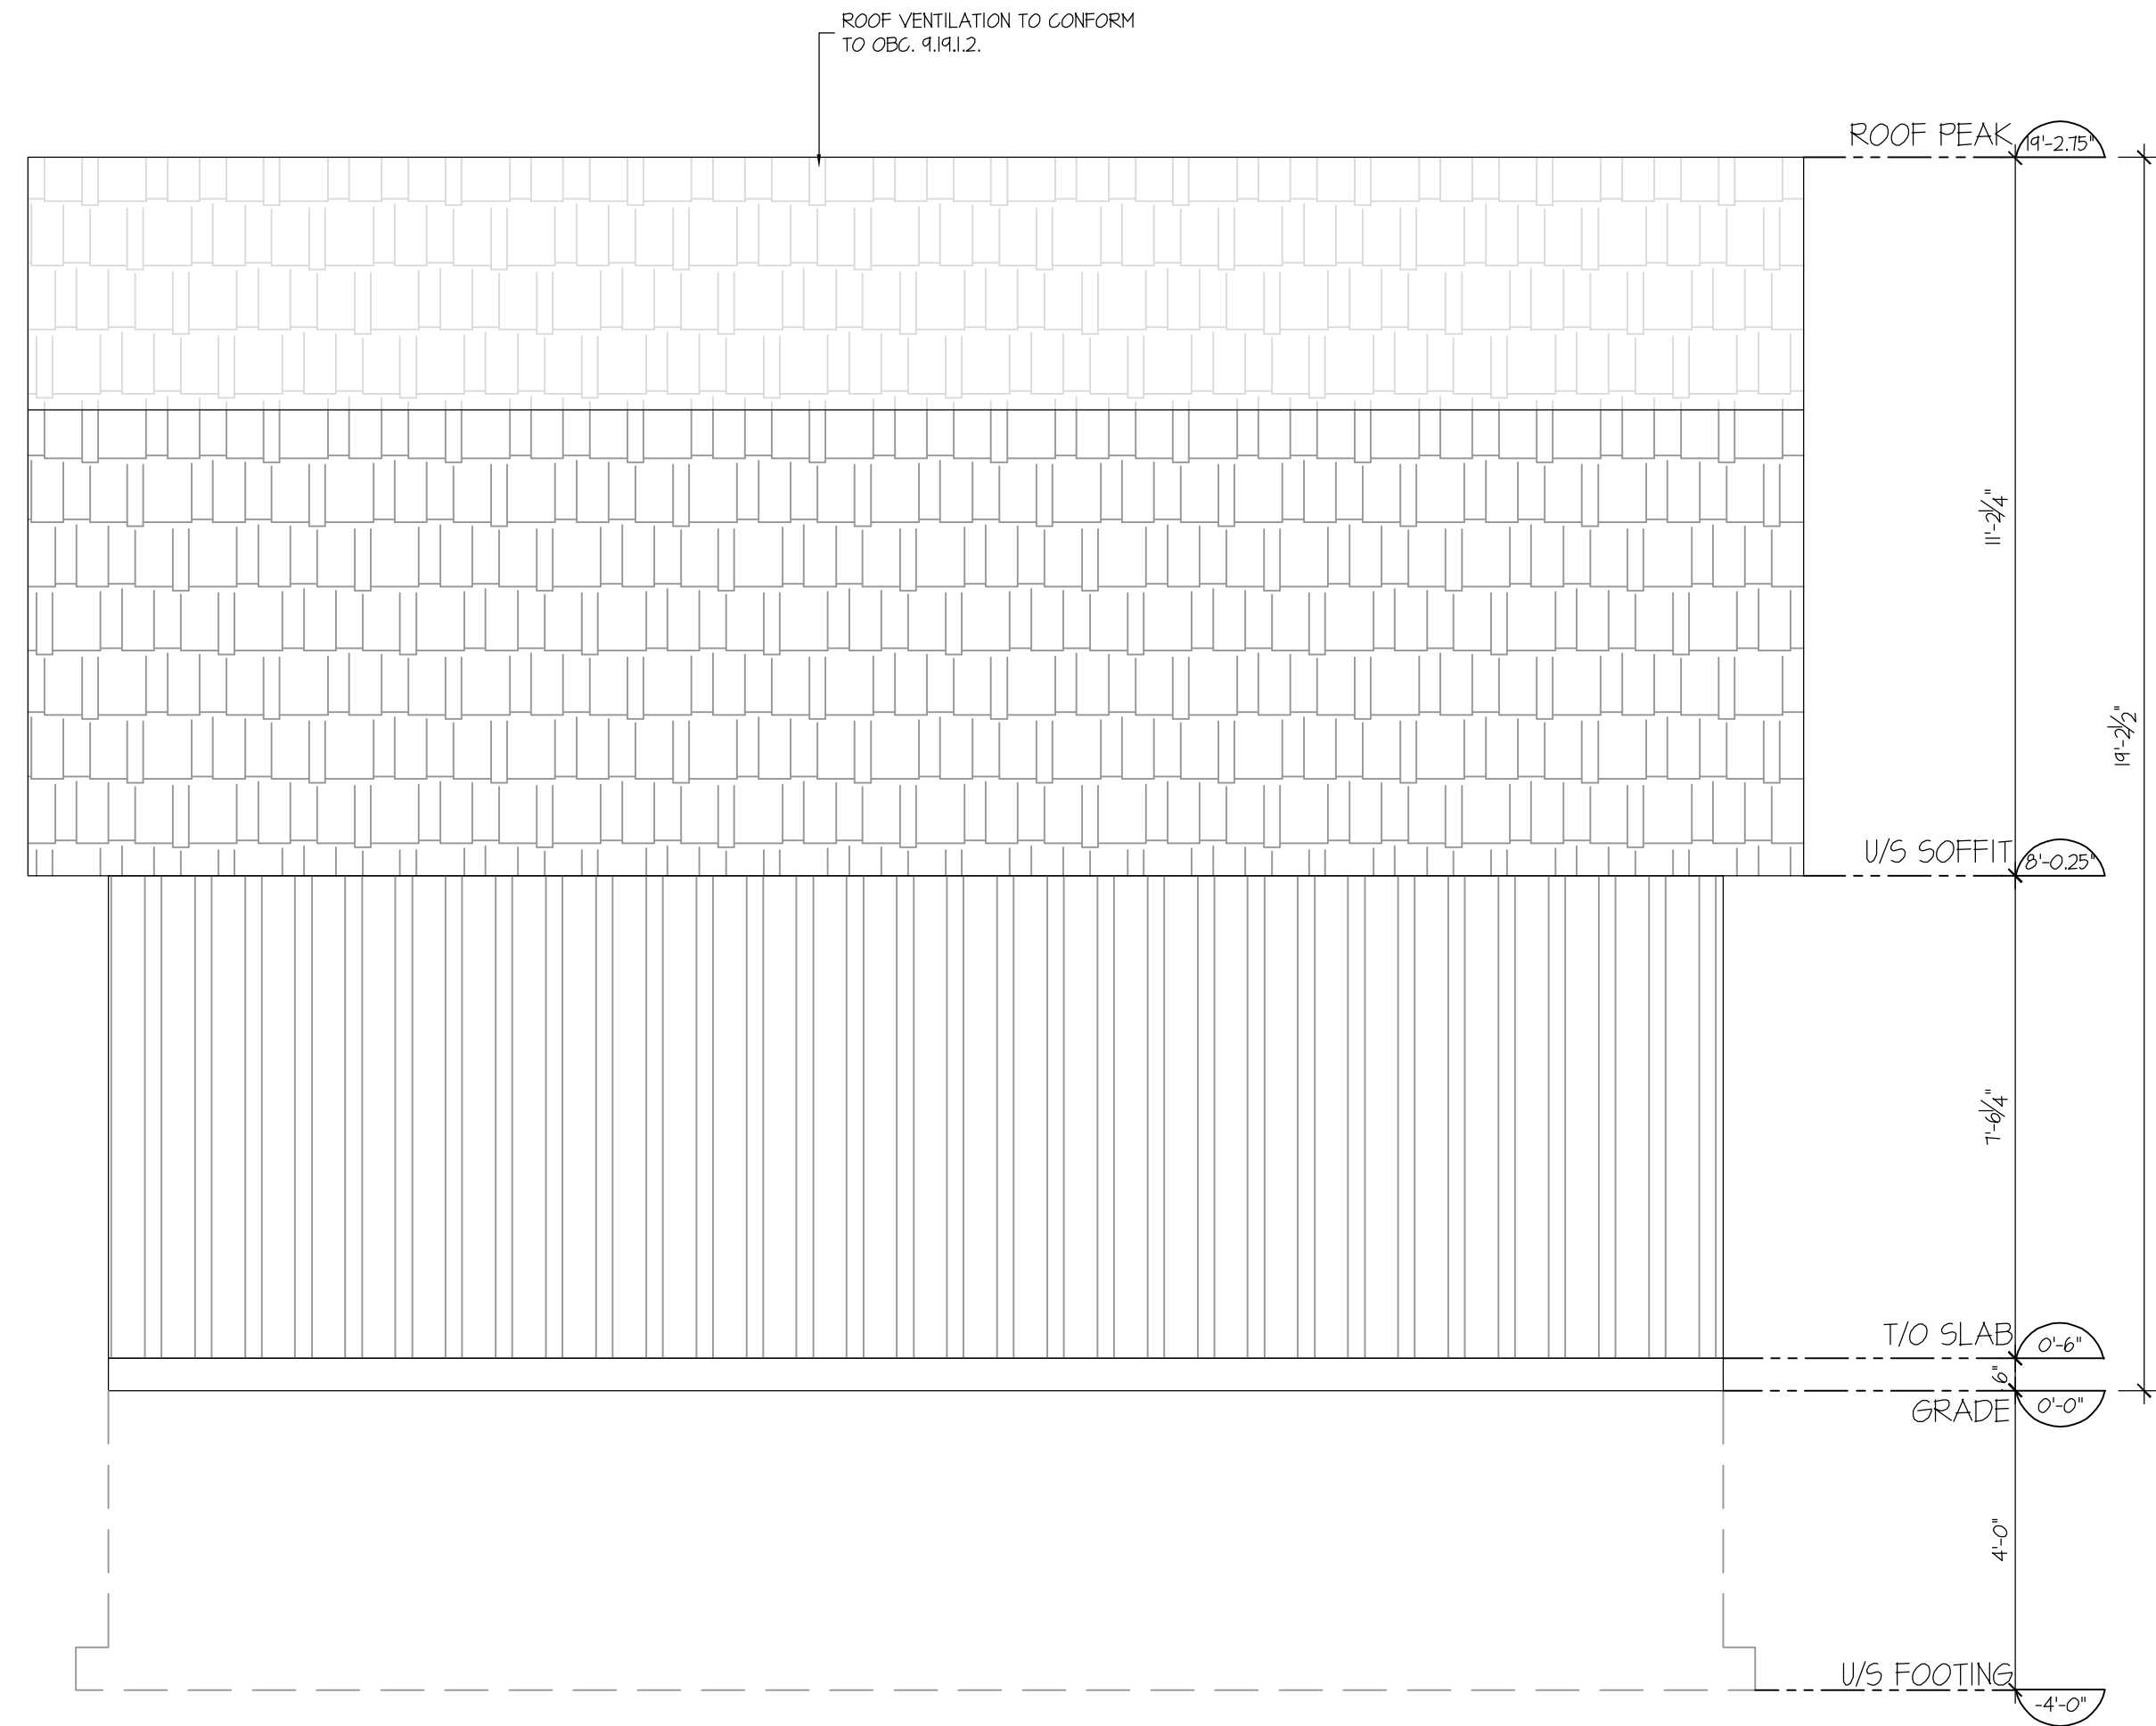

2 EAST ELEVATION
 A300 SCALE: 3/8" = 1'-0"

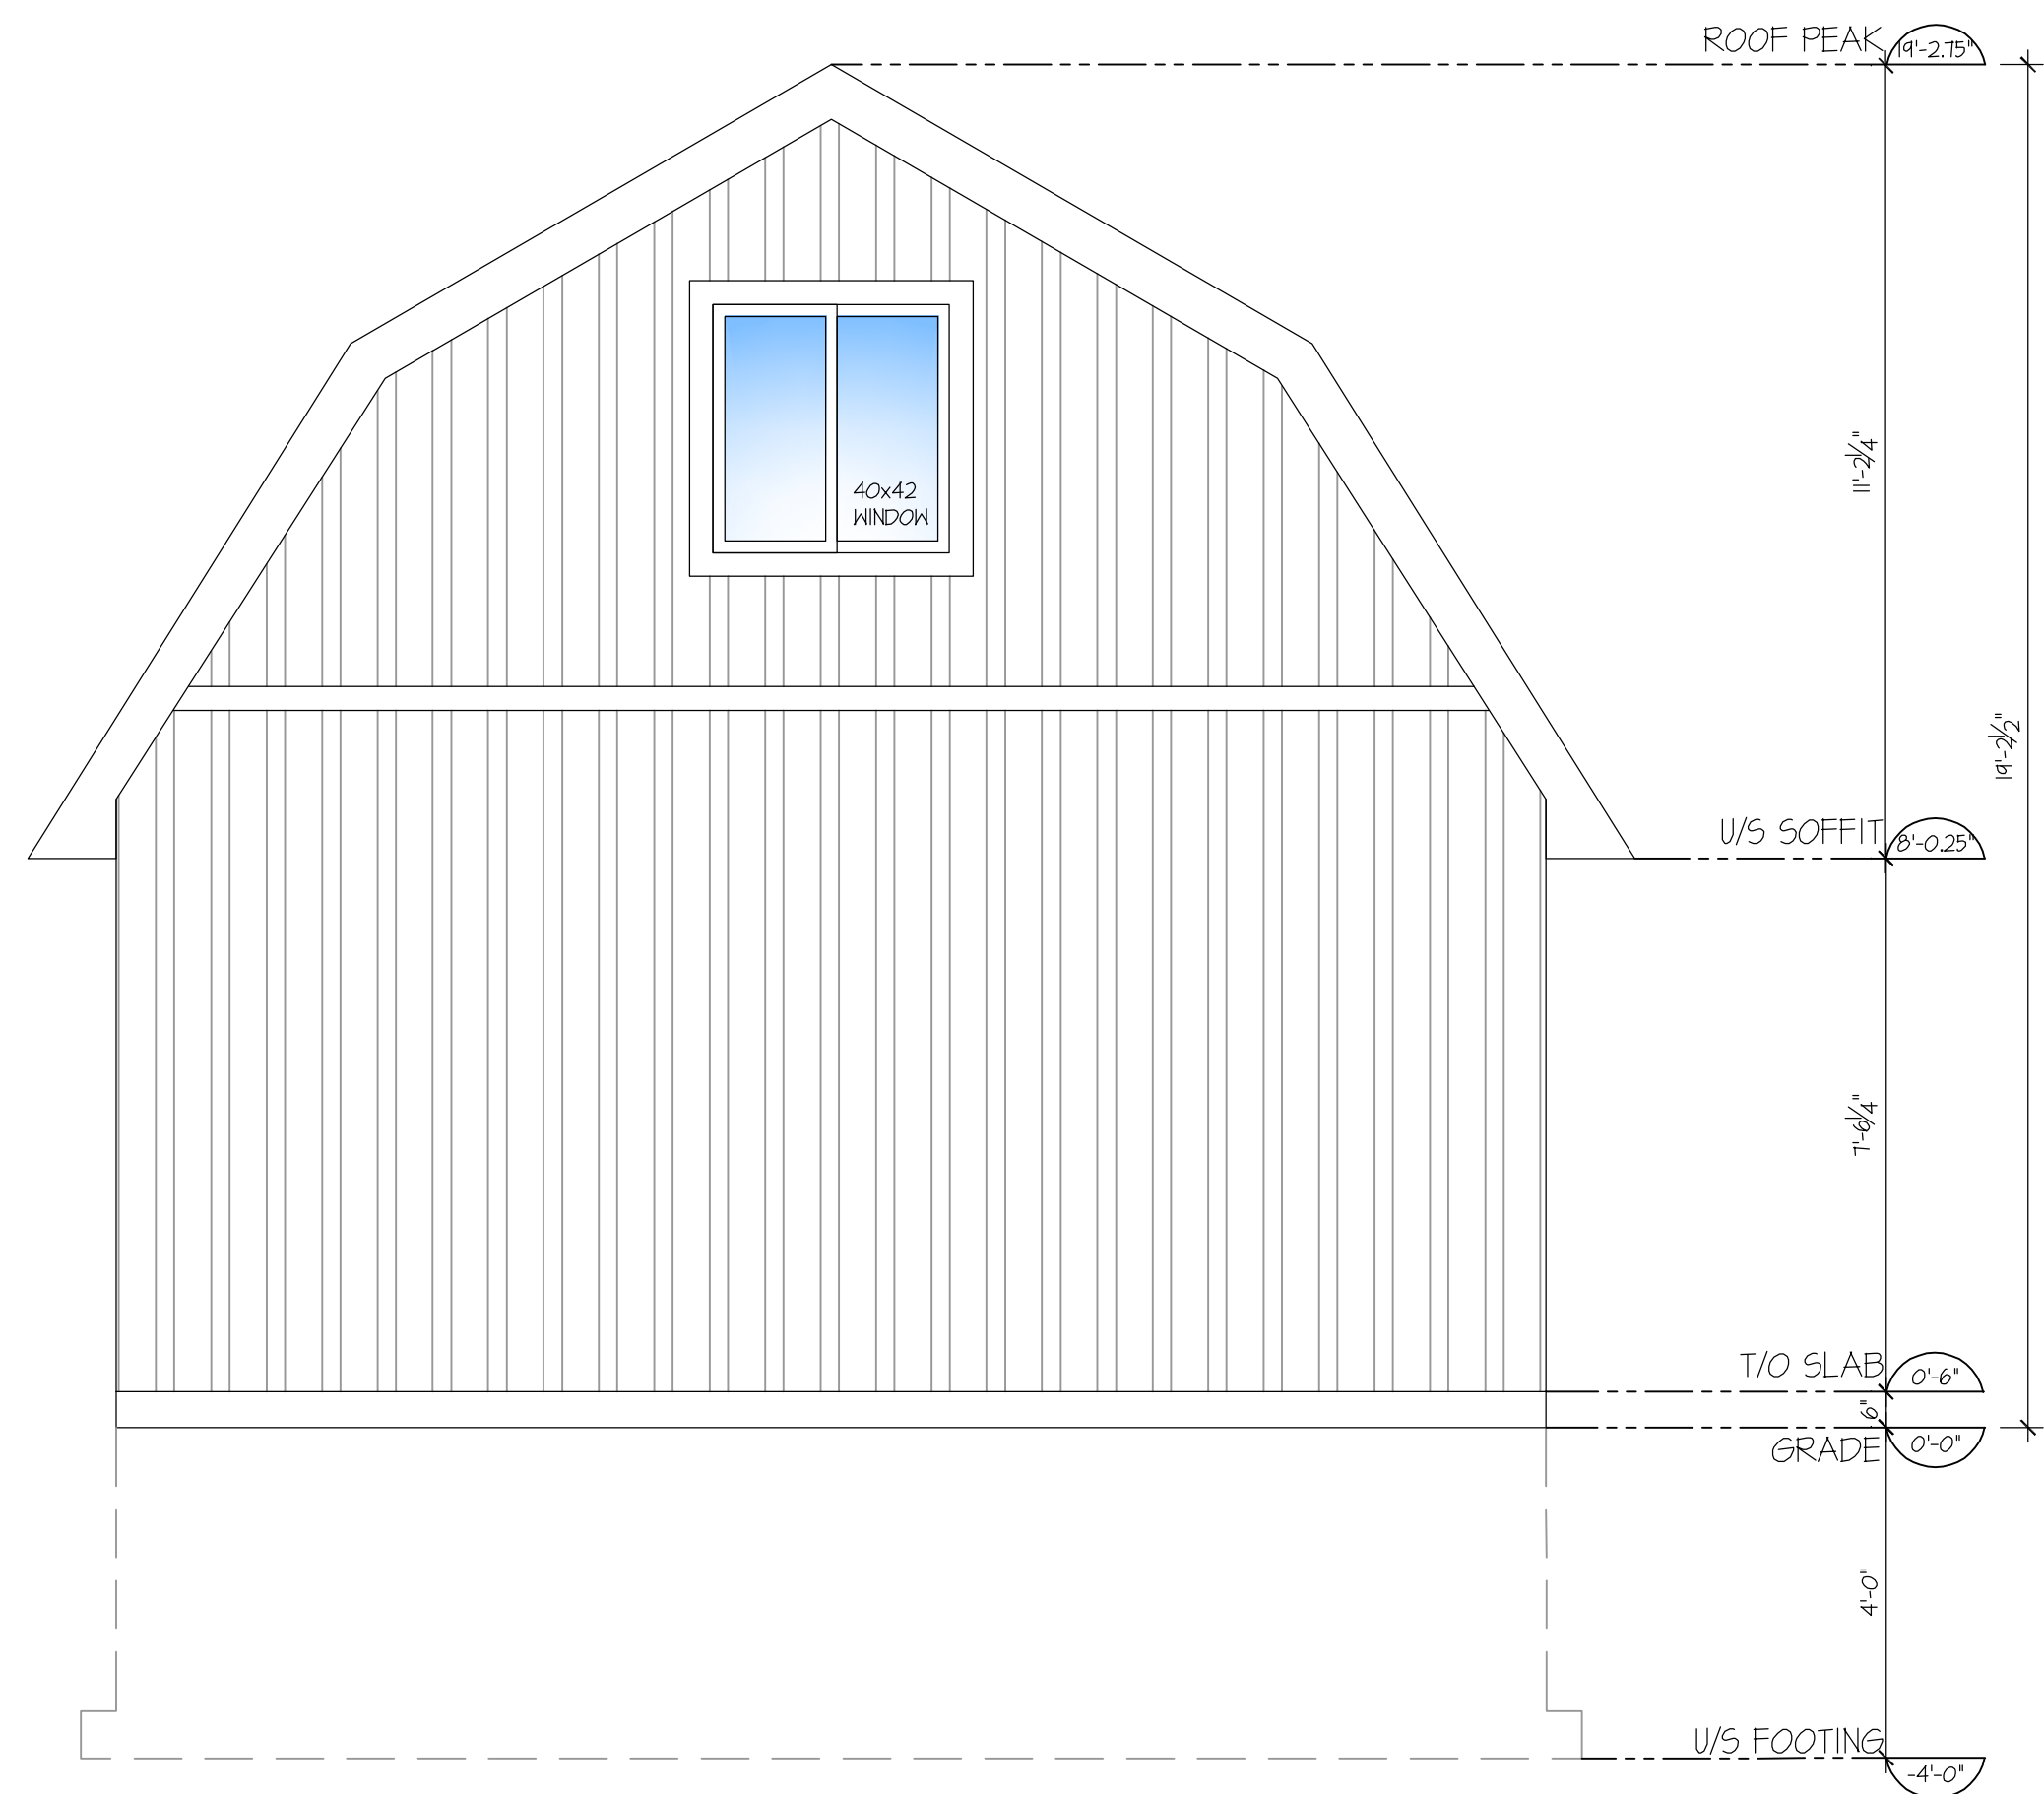

3 NORTH ELEVATION
 A300 SCALE: 3/8" = 1'-0"

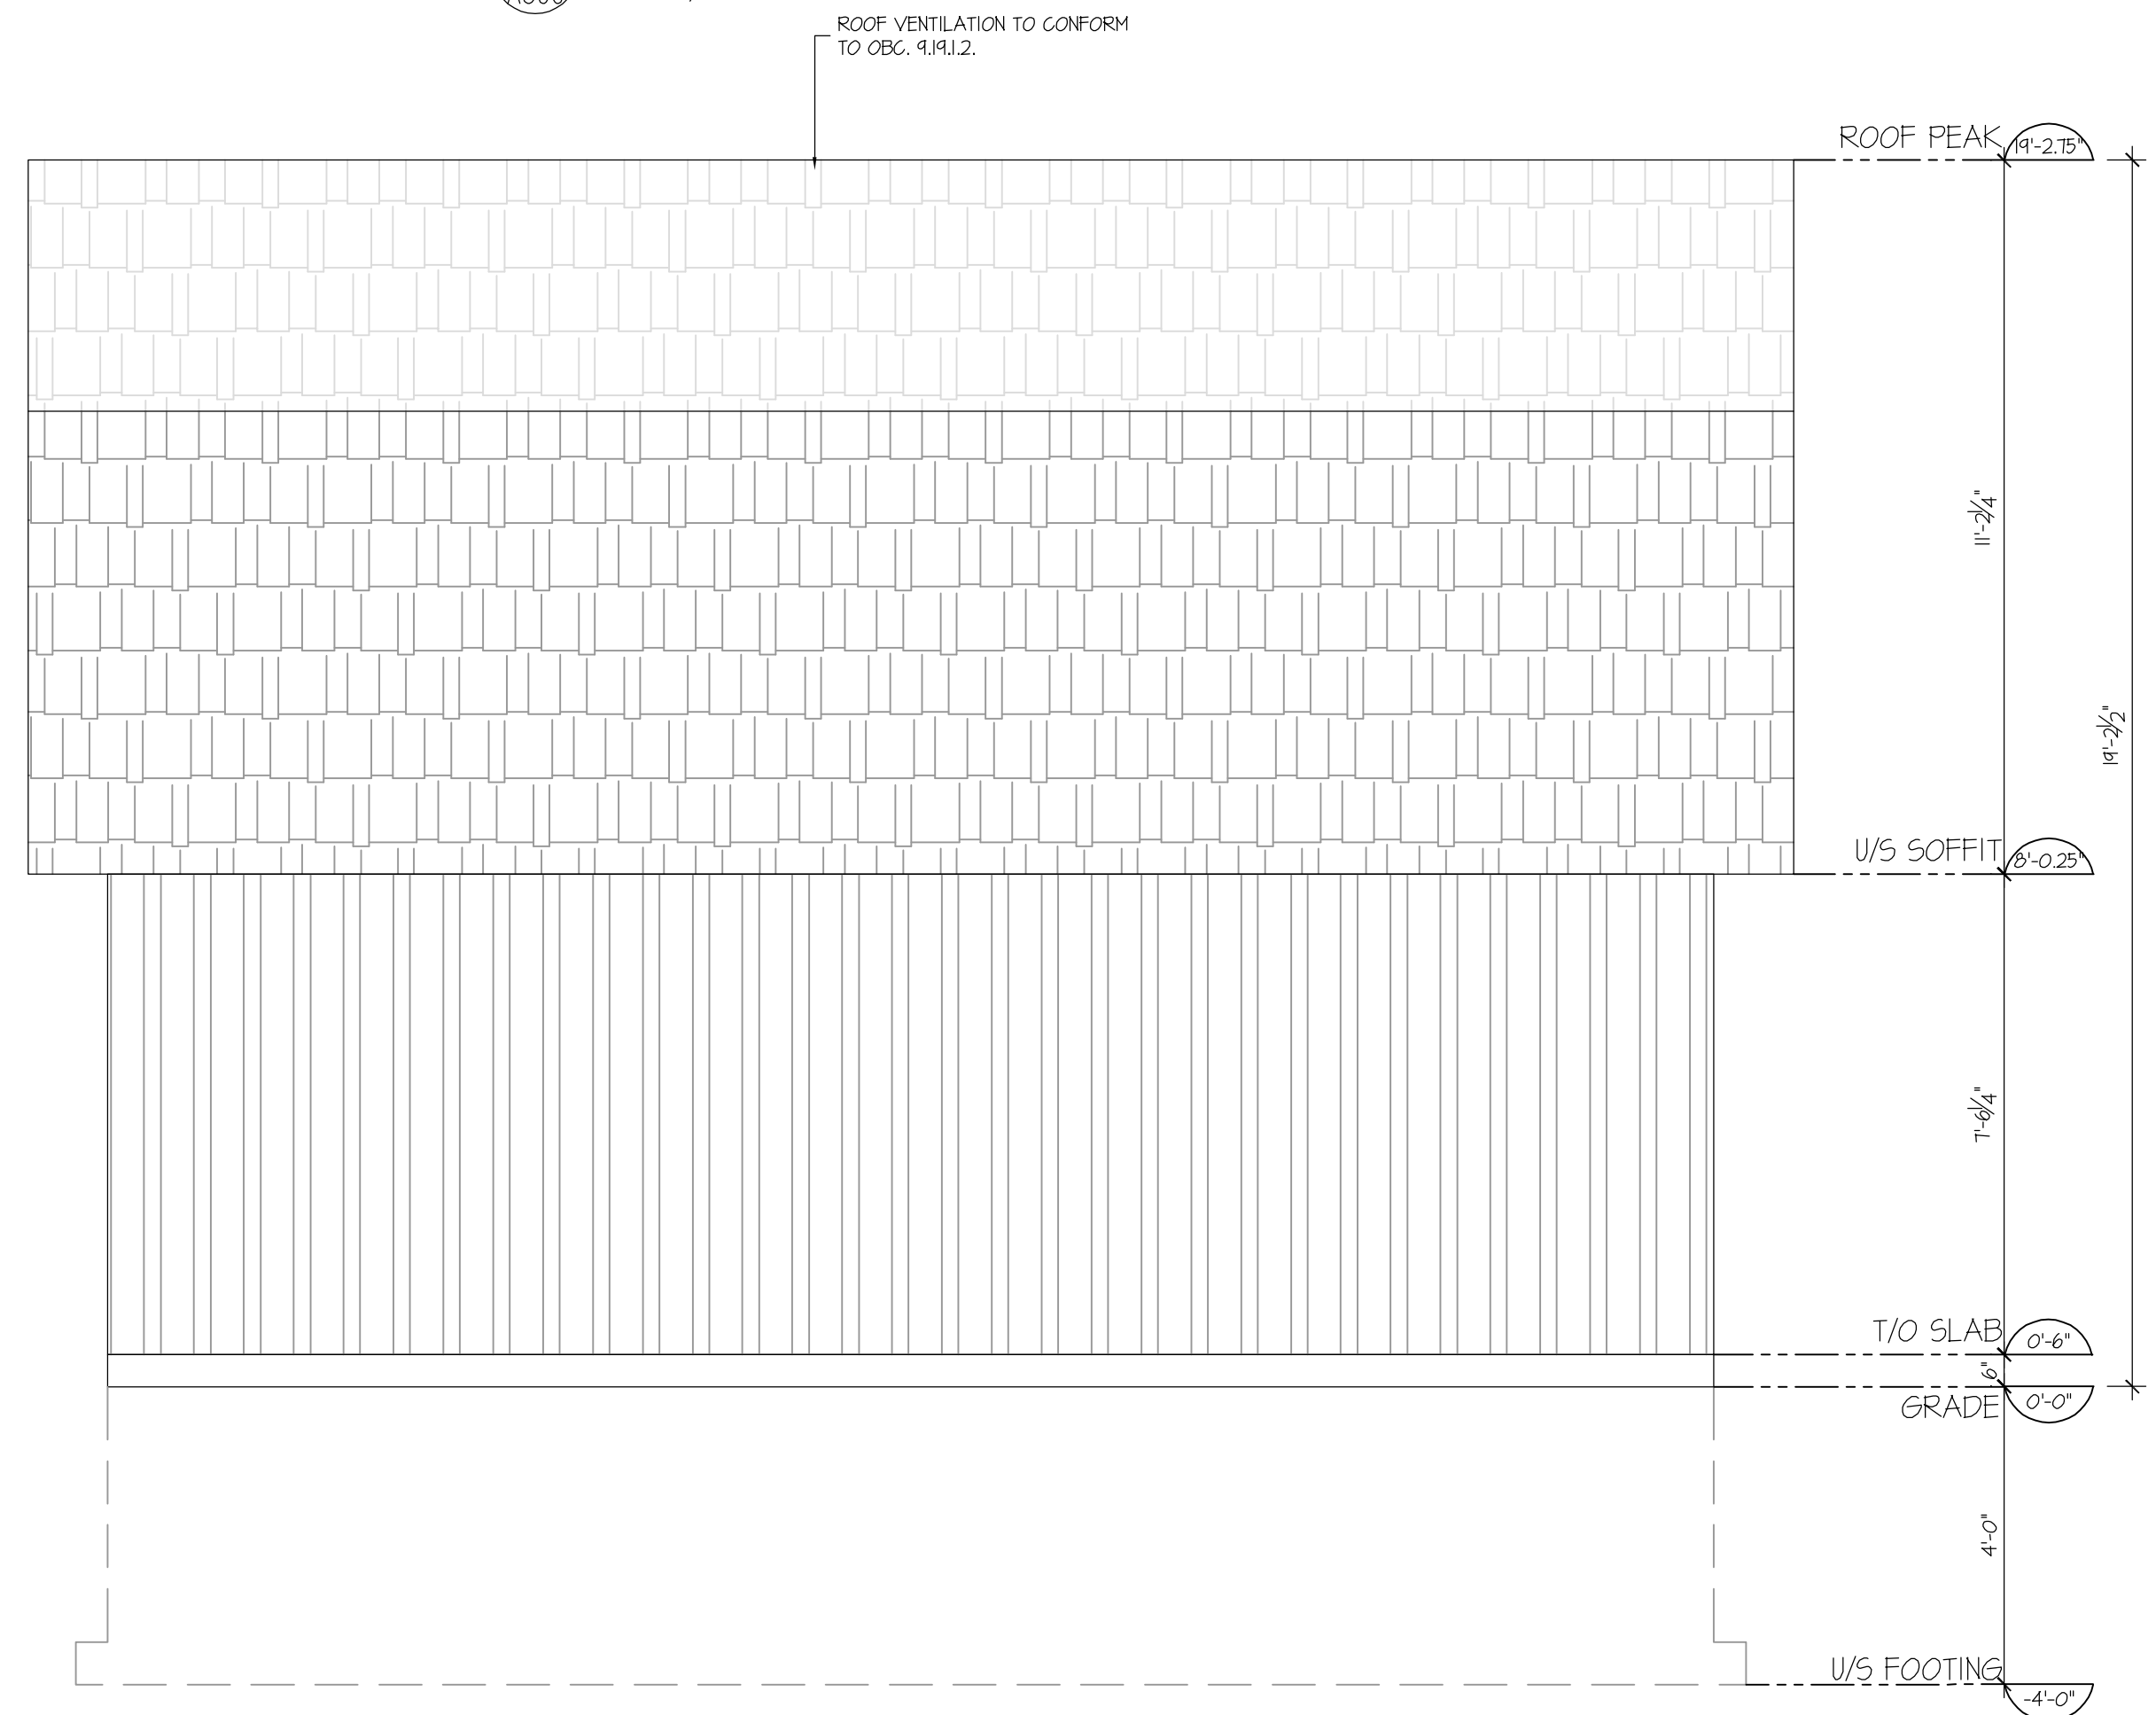

4 WEST ELEVATION
 A300 SCALE: 3/8" = 1'-0"

[Redacted]

Stamp

Project

SHAW GARAGE

138 QUEEN STREET
 BELLEVILLE, ONTARIO

PROPOSED ELEVATIONS

Drawn By: JMJ Checked By:

Scale: AS NOTED Date: APRIL 2024






Project No.: 2010 Revision: 1

Drawing No.: A300

DO NOT SCALE DRAWINGS
 CHECK AND VERIFY ALL DIMENSIONS BEFORE
 PROCEEDING WITH THE WORK.
 DRAWINGS NOT TO BE USED FOR CONSTRUCTION
 UNLESS STAMPED AND SIGNED BY THE CONSULTANT.
 THESE DRAWINGS HAVE BEEN DESIGNED IN
 CONFORMANCE WITH THE ONTARIO BUILDING CODE.

Revisions and Issues

REV.	DATE	DESCRIPTION
1	2024.04.16	ISSUED FOR REVIEW
2		
3		

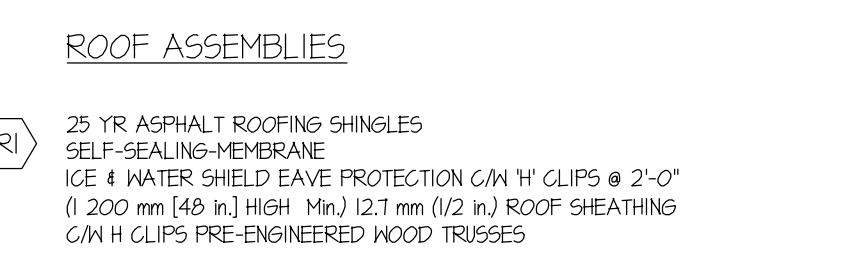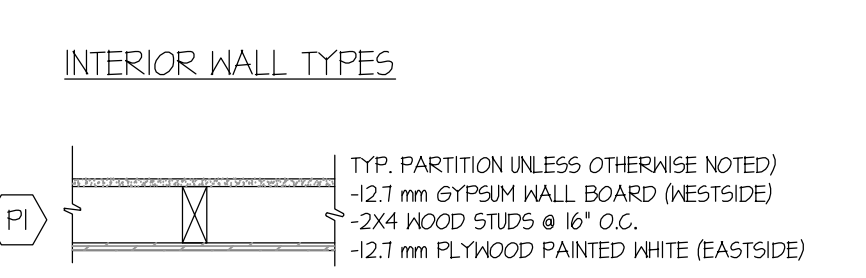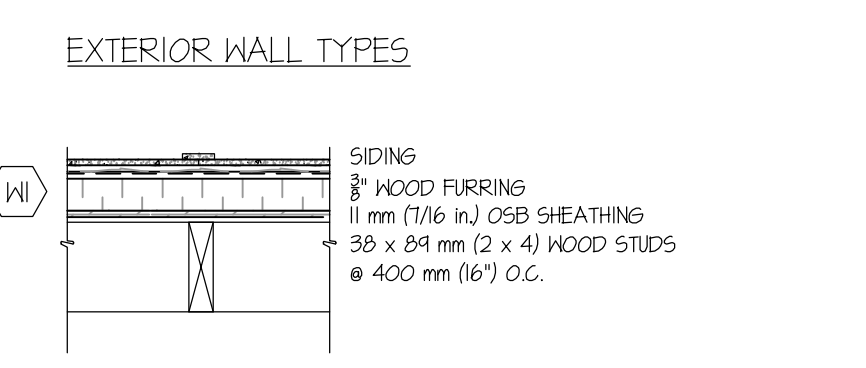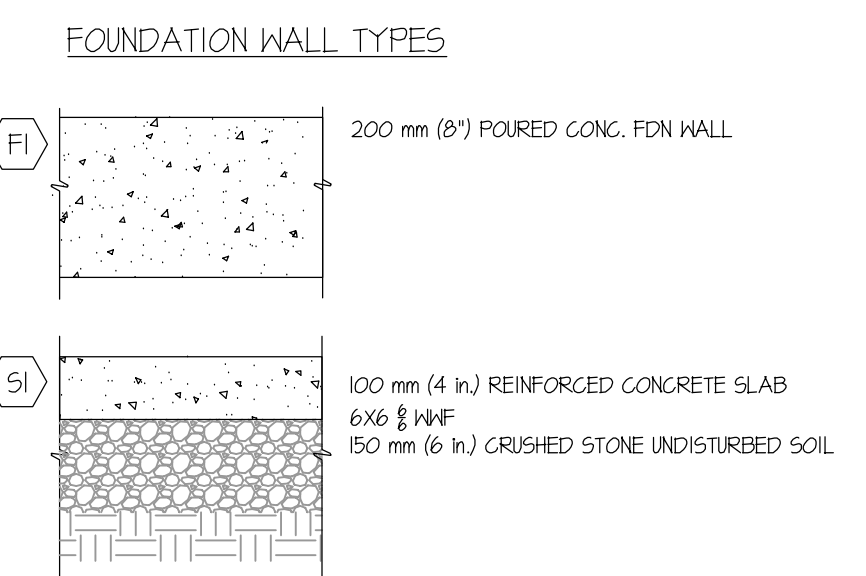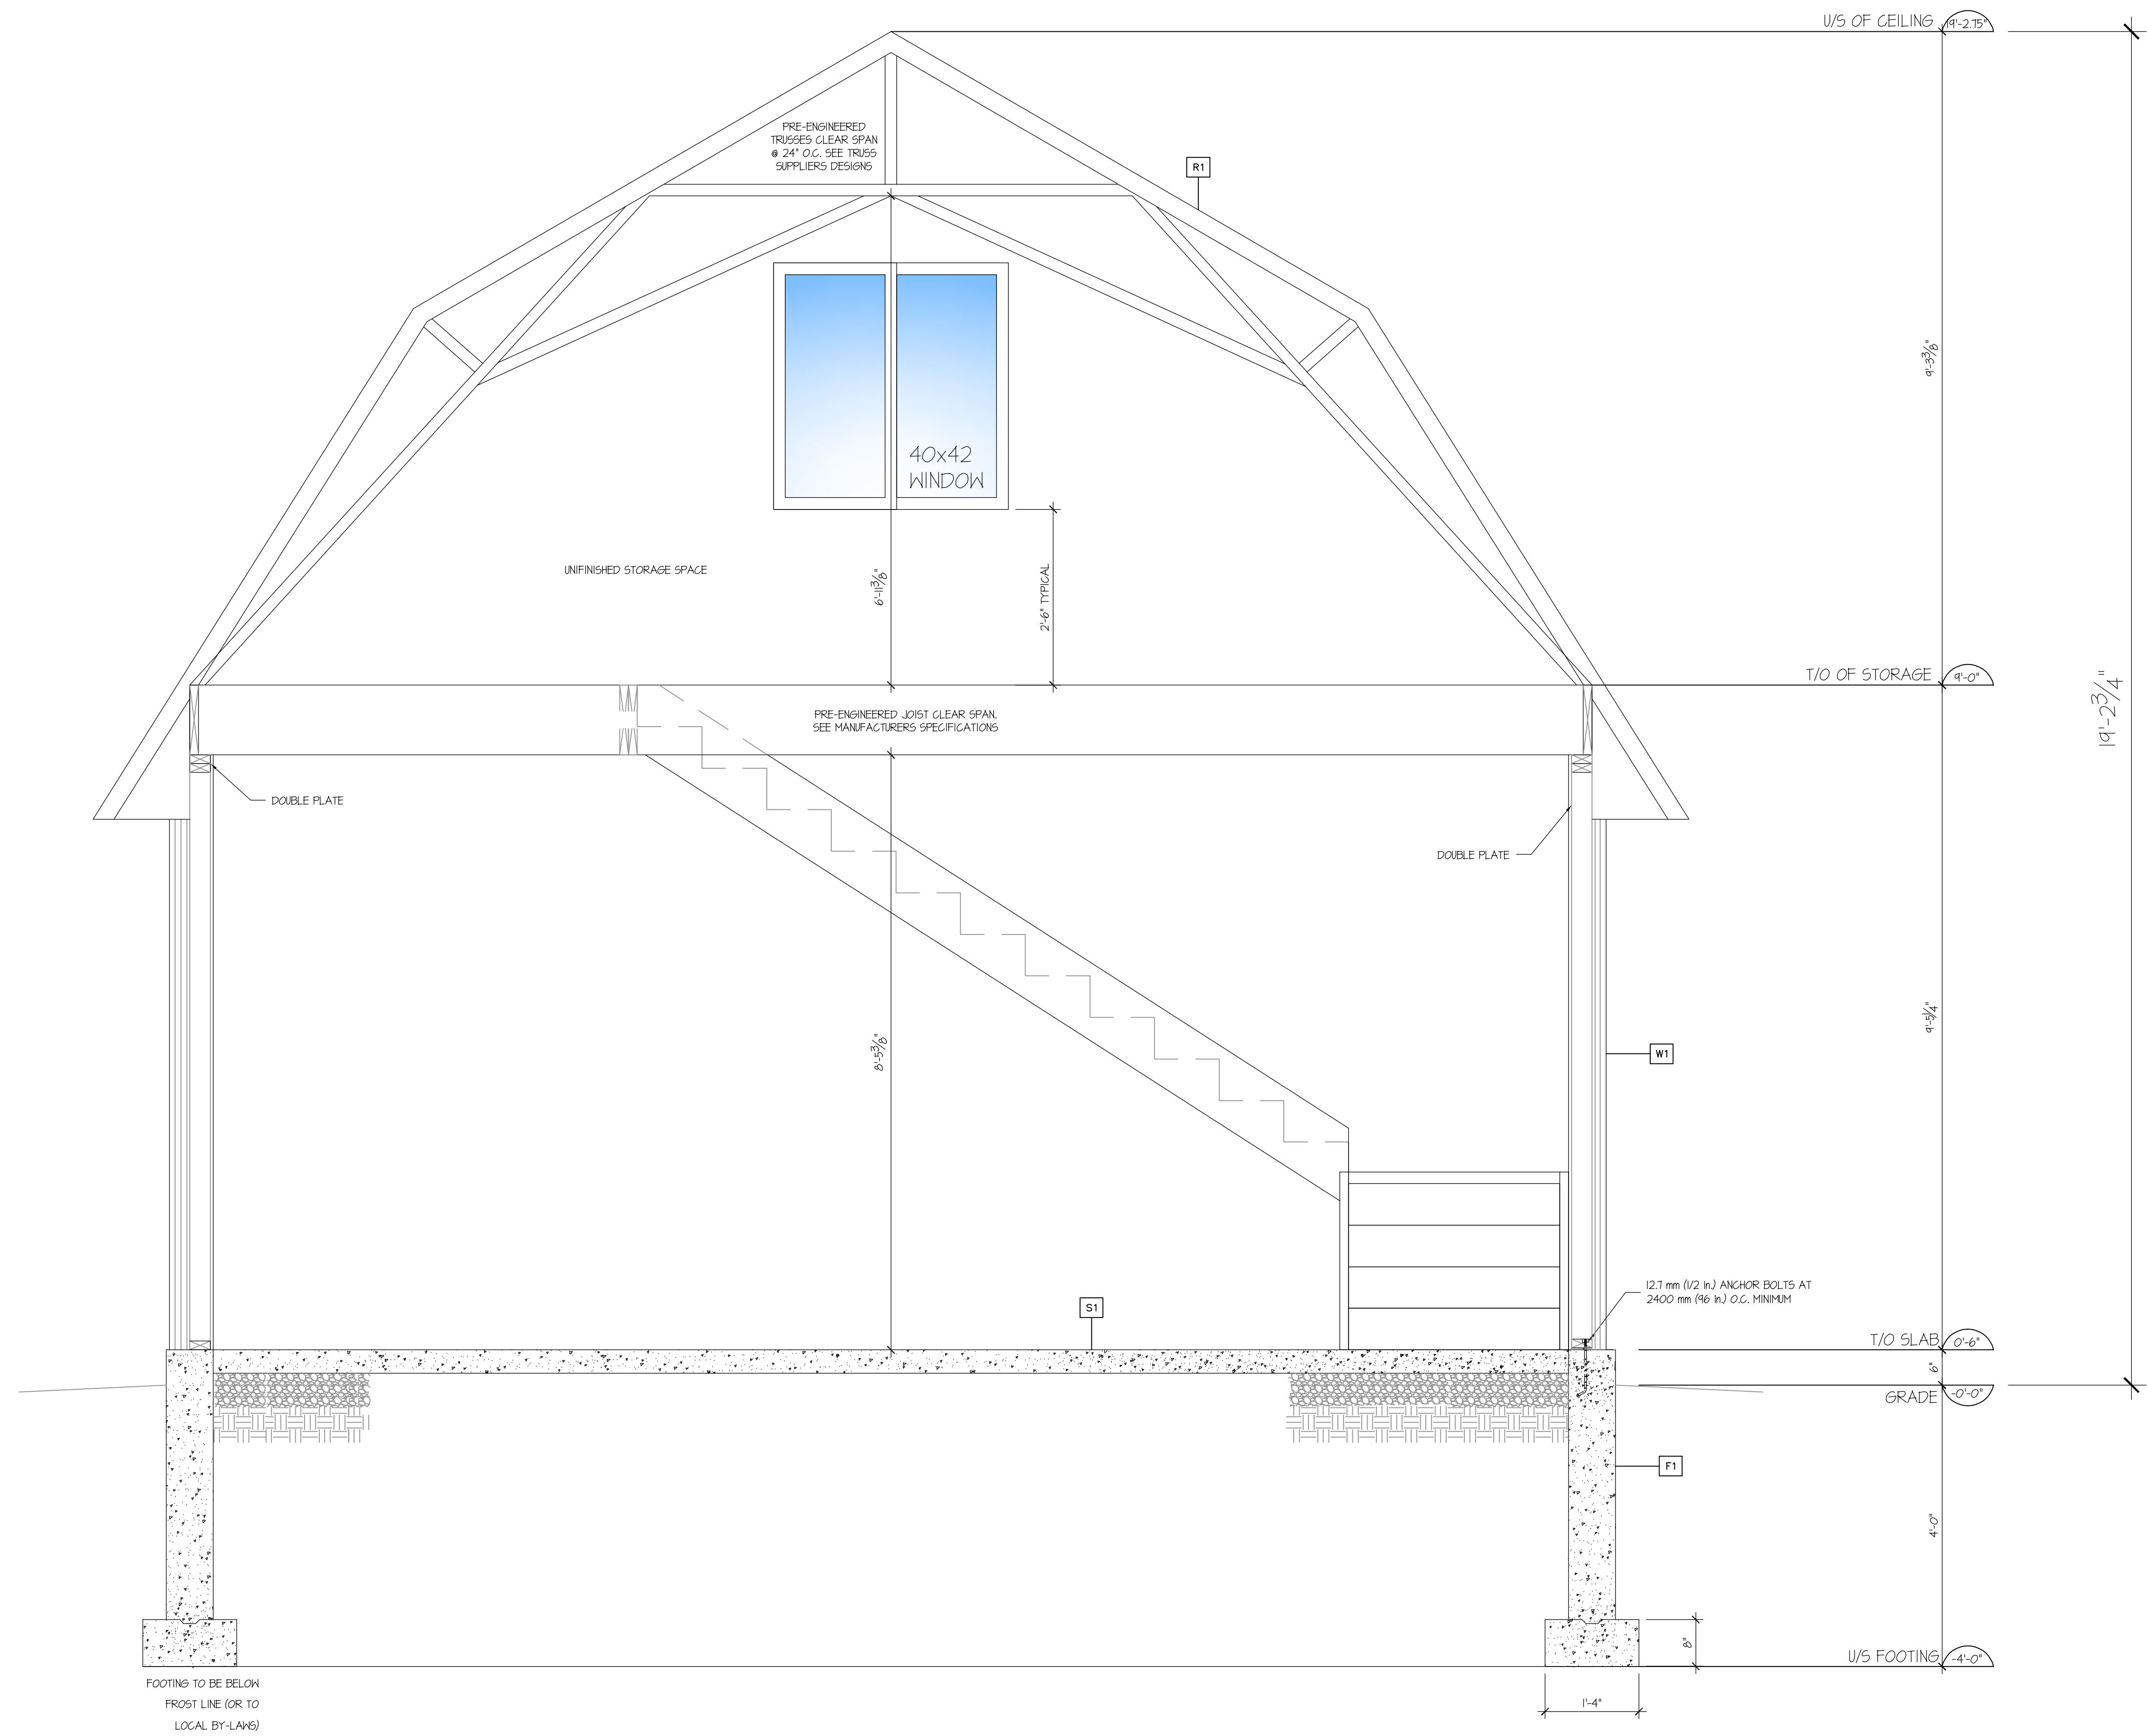

[Redacted Signature Area]

Stamp

Project

SHAW GARAGE

138 QUEEN STREET
 BELLEVILLE, ONTARIO

SECTION

Drawn By	JMJ	Checked By	
Scale	AS NOTED	Date	APRIL 2024
Project No.	2010	Revision	1
Drawing No.	A400		