




**SOUTH ELEVATION SCALE  $\frac{1}{4}'' = 1'-0''$**

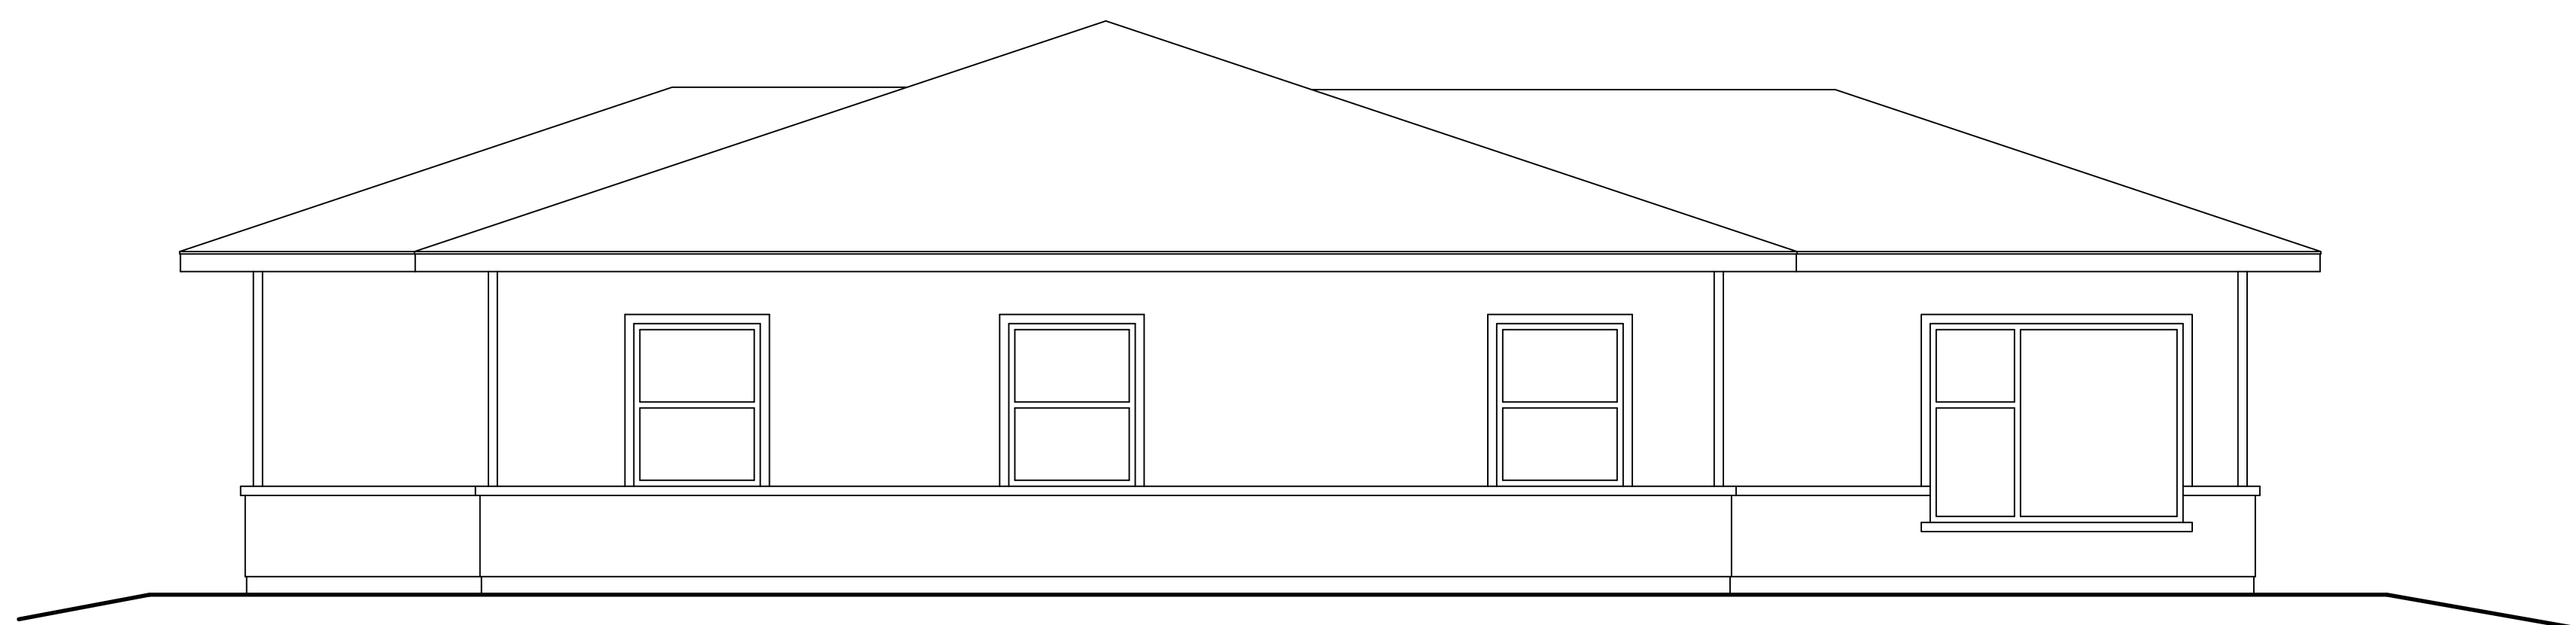

**WEST ELEVATION SCALE  $\frac{1}{4}'' = 1'-0''$**

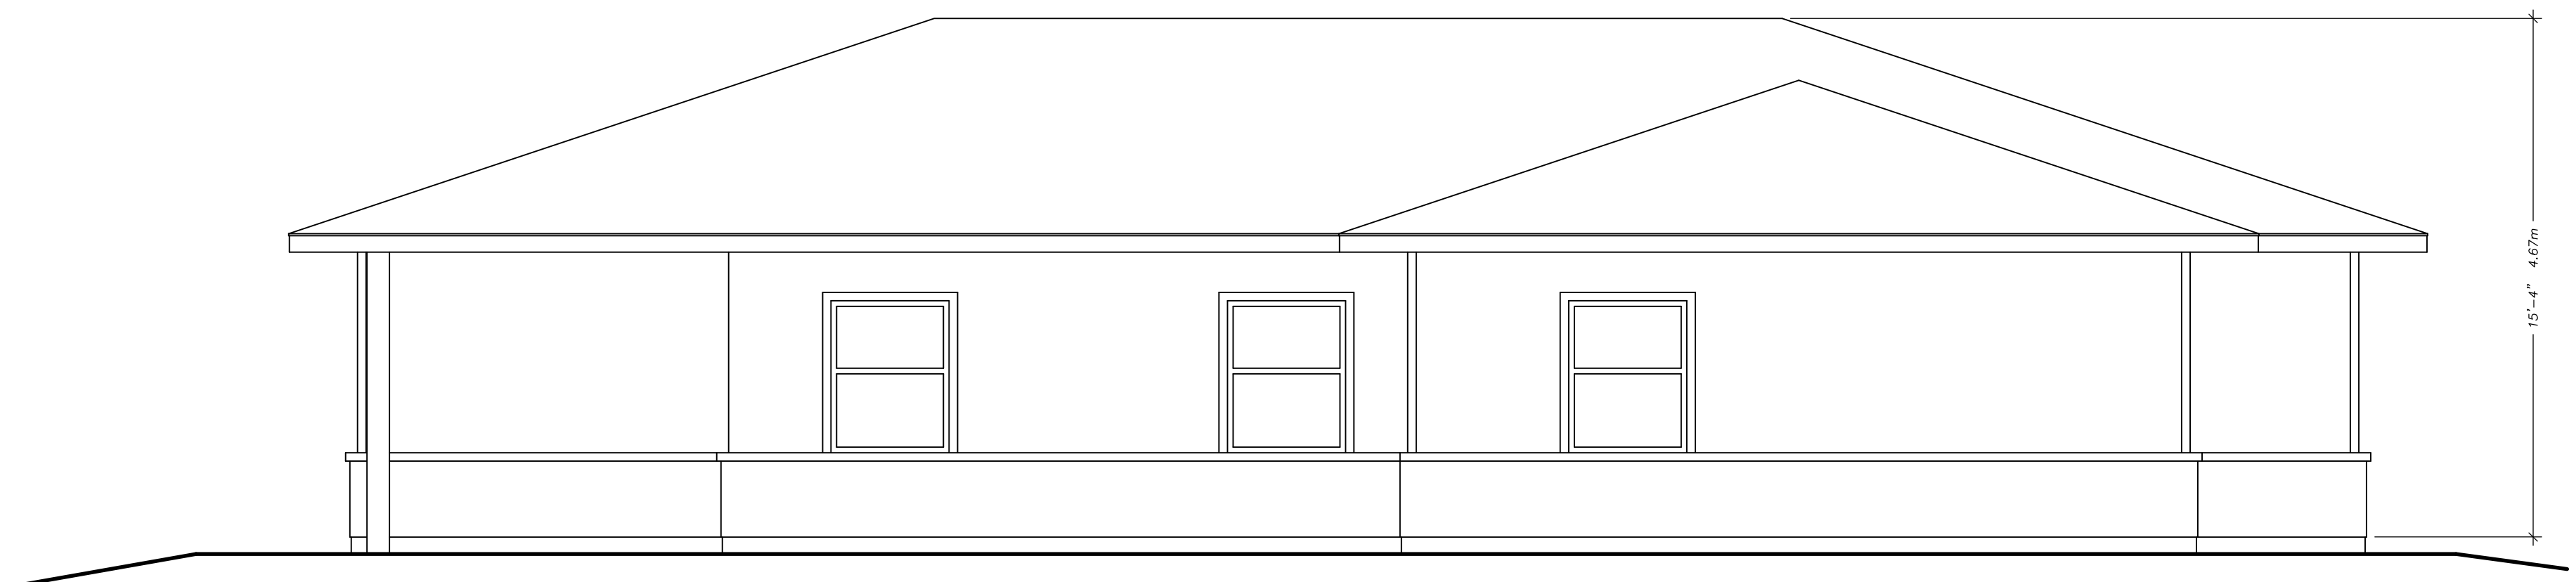

**NORTH ELEVATION SCALE  $\frac{1}{4}'' = 1'-0''$**

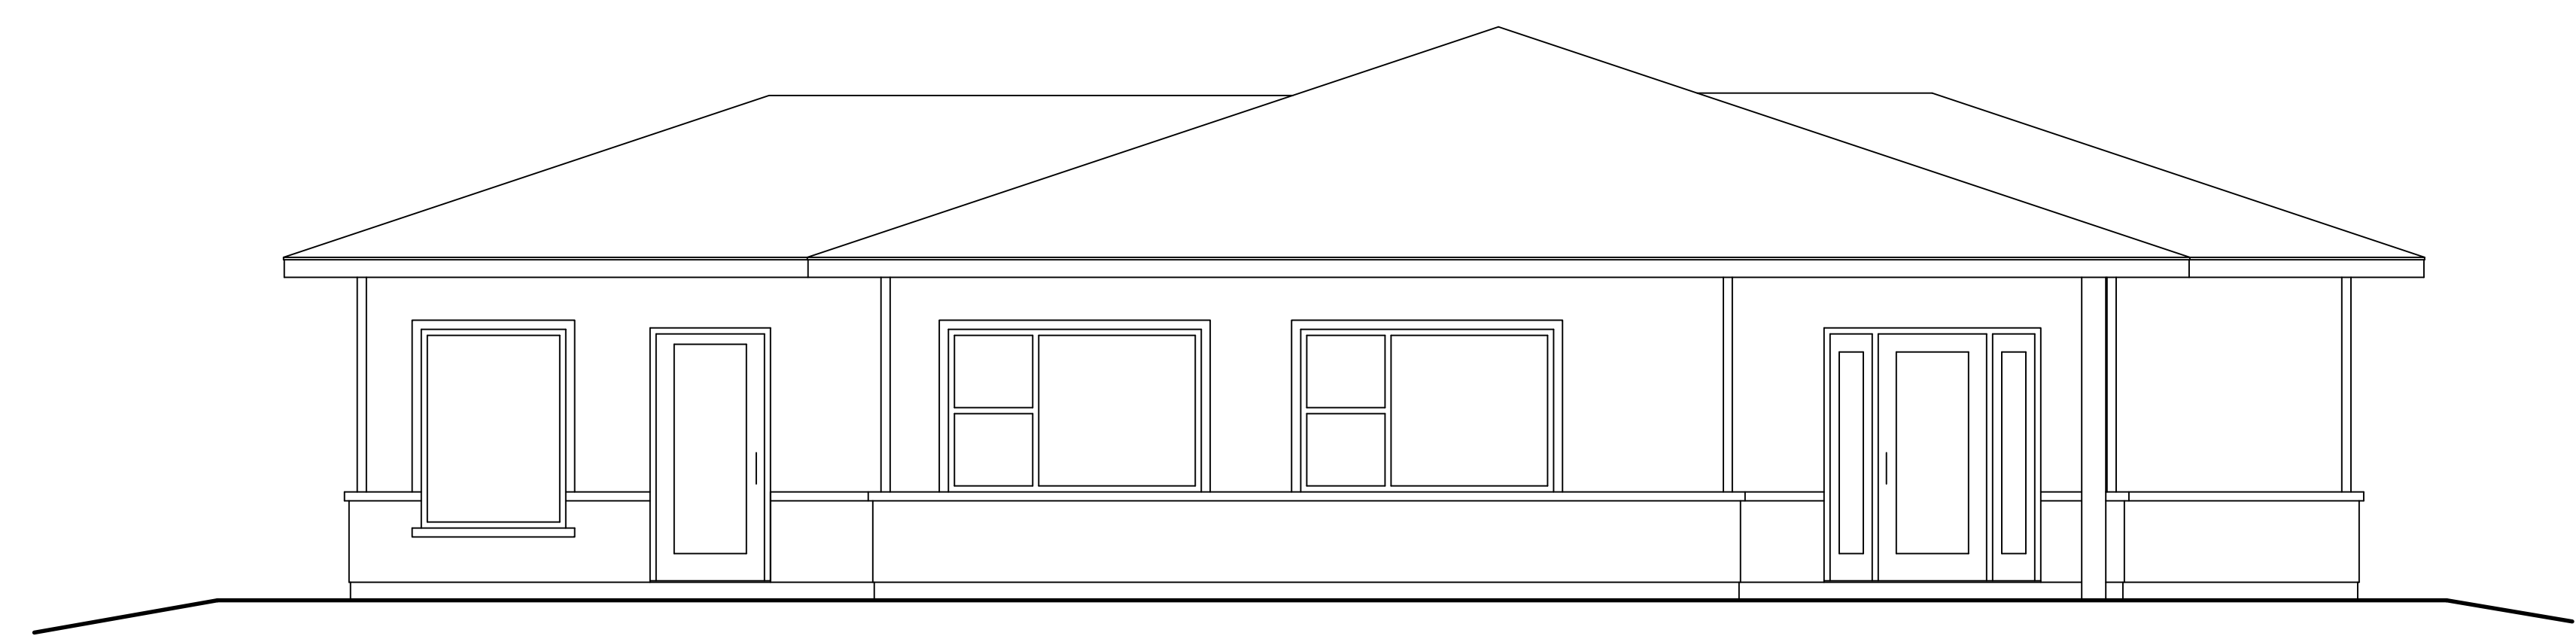

**EAST ELEVATION SCALE  $\frac{1}{4}'' = 1'-0''$**

**GENERAL NOTES**

- UNLESS OTHERWISE NOTED ON THE DRAWINGS, THE FOLLOWING NOTES SHALL GOVERN.
- ALL WORK SHOULD COMPLY WITH ALL APPLICABLE CODES AND STANDARDS OF AUTHORITIES HAVING JURISDICTION OVER THE SITE.
- ALL CONSTRUCTION MUST CONFORM TO THE REQUIREMENTS OF THE ONTARIO BUILDING CODE AND THE CONSTRUCTION SAFETY ACT.
- ALL FIELD DIMENSIONS AND INFORMATION TO BE VERIFIED ON SITE. CHECK ALL DIMENSIONS ON STRUCTURAL DRAWINGS WITH THE ARCHITECTURAL DRAWINGS AND REPORT ANY DISCREPANCIES TO THE ENGINEER AND ARCHITECT BEFORE PROCEEDING WITH THE WORK. DO NOT SCALE FROM DRAWINGS.
- SAFEGUARD ALL EXISTING STRUCTURES, SERVICES AND ADJACENT PROPERTY AFFECTED BY THIS CONSTRUCTION. TAKE SPECIAL CARE WHEN UNCOVERING EXISTING STRUCTURAL MEMBERS.

no.	description	date	by
REVISIONS			

**R. MORDEN**  
ENGINEERING & CONTRACTING LTD.  
219 George Street, Belleville, On. K8N 3H5  
(613) 962-6191 FAX (613) 962-1052

Project  
**MORDEN WATERFRONT HOME**  
403 MANLEY DRIVE, BELLEVILLE, ON.

Title  
**ELEVATIONS**

drawn by	CJM	job no.	<b>22-18</b>
checked by		drg no.	<b>A-2</b>
date	MAY 1, 2024		
codfile	22-18-housefile		