


MAIN FLOOR PLAN
SCALE: 3/16" = 1'-0"

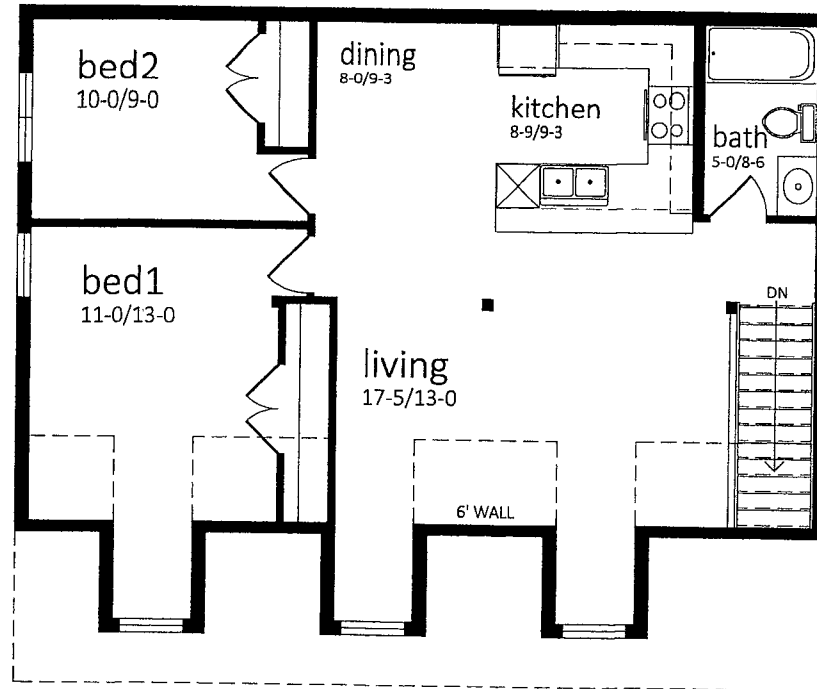

LOFT PLAN
SCALE: 3/16" = 1'-0"

Notes:
Details including engineered trusses, ICF & rebar and in-floor heating should be designed by qualified professionals.

Plans are for permit issuance. Alterations to the plan will require revised drawings and building department approval.

Plans are not to scale. Contractors should use written dimensions only.

PROJECT:

**219/221 ALBERT ST
BELLEVILLE ON**
New detached garage with unfinished storage loft

Loft: 900sqft
Garage: 1080sqft

DRAWN: Andrew Snelling

SCALE: As Noted

DATE: January 27, 2021



**Distinct
Drafting & Design**
PO Box 6245
Picton, ON K0K 2T0

613.893.0493
andrew@distinctdrafting.ca

A02