



# SOUTH SECTION


OAK RIDGES BLVD STN 0+10 TO STN 10+310

SCALE 1:500

# HAIG ROAD EXTENSION PLANT LIST




SYM	QUANT	BOT. NAME	COMMON NAME	SIZE	NOTES
AC	7	Aesculus carnea 'Fort McNair'	Fort McNair Pink Horsechestnut	70 mm CT	Well branched
AFJ	8	Acer freemannii 'Jeffersred'	Autumn blaze maple	70 mm CT	Well branched
ASGM	5	Acer saccharum 'Green Mountain'	Green mountain sugar maple	70 mm CT	Well branched
ARRS	6	Acer rubrum 'Red sunset'	Red sunset red maple	70 mm CT/WB	Well branched
GB	4	Ginkgo biloba	Maidenhair tree	60 mm CT/WB only	Male seedless
GTS	6	Gleditsia tri var iner 'Suncole'	Sunburst honeylocust	70 mm CT/WB	Well branched
PC	7	Pyrus chanticleer 'Cleveland Select'	Chanticleer Pear	70 mm CT/WB	Well branched
QA	3	Quercus alba	White oak	70 mm CT/WB	Well branched
LL	2	Larix laricina	American larch	250 cm/WB	Full and even
PG	4	Picea glauca	White spruce	300 cm/WB	Full and even
SHMB	20	Syringa Hyacinthiflora 'Mt Baker'	Mt. Baker white lilac	60 cm 3 gal	Full and even
SHP	20	Syringa Hyacinthiflora 'Pocahontas'	Pocahontas red-purple lilac	60 cm 3 gal	Full and even
SVKM	20	Syringa vulgaris 'Krasavitska moskvy'	Krasavitska Moskvy pale pink lilac	60 cm 3 gal	Full and even
SVLS	20	Syringa vulgaris 'Ludwig spaeth'	Ludwig Spaeth dark purple lilac	60 cm 3 gal	Full and even
SVP	20	Syringa vulgaris 'Primrose'	Primrose creamy yellow lilac	60 cm 3 gal	Full and even
SVPG	20	Syringa vulgaris 'President Grevy'	Pres. Grevy lilac-blue lilac	60 cm 3 gal	Full and even

# KEY PLAN

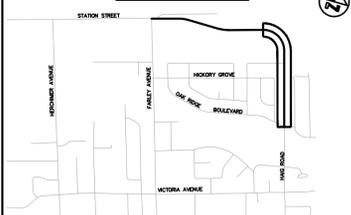


**HEARTLAND ENVIRONMENTAL DESIGN**  
LANDSCAPE ARCHITECTS

Tribble, B.L.A. Joanne French, B.L.A.  
9-5543 613-849

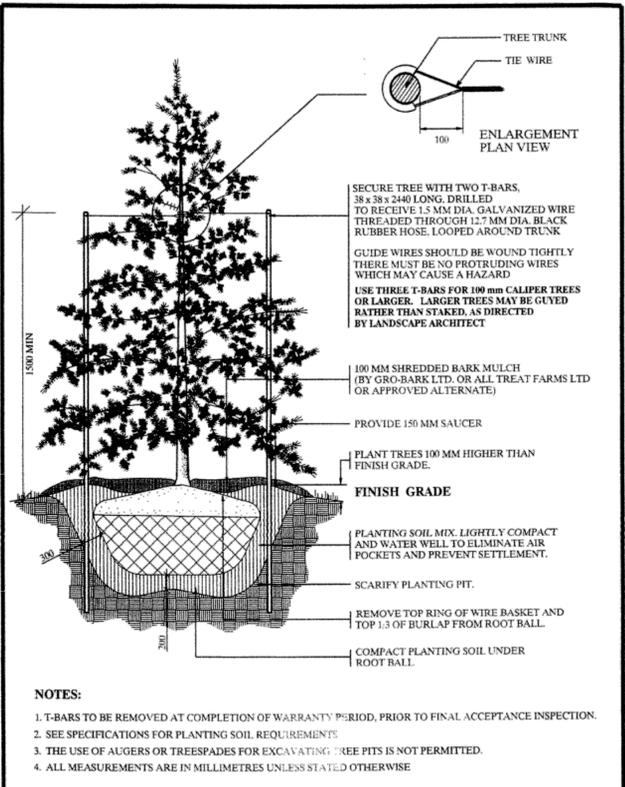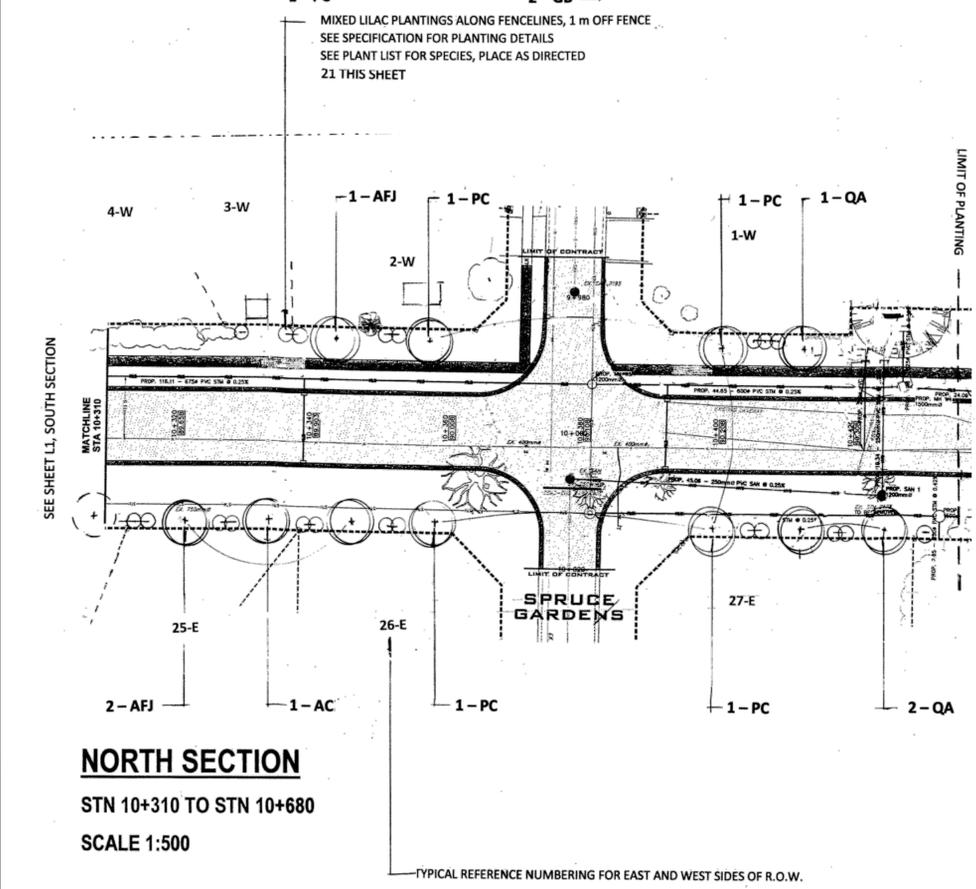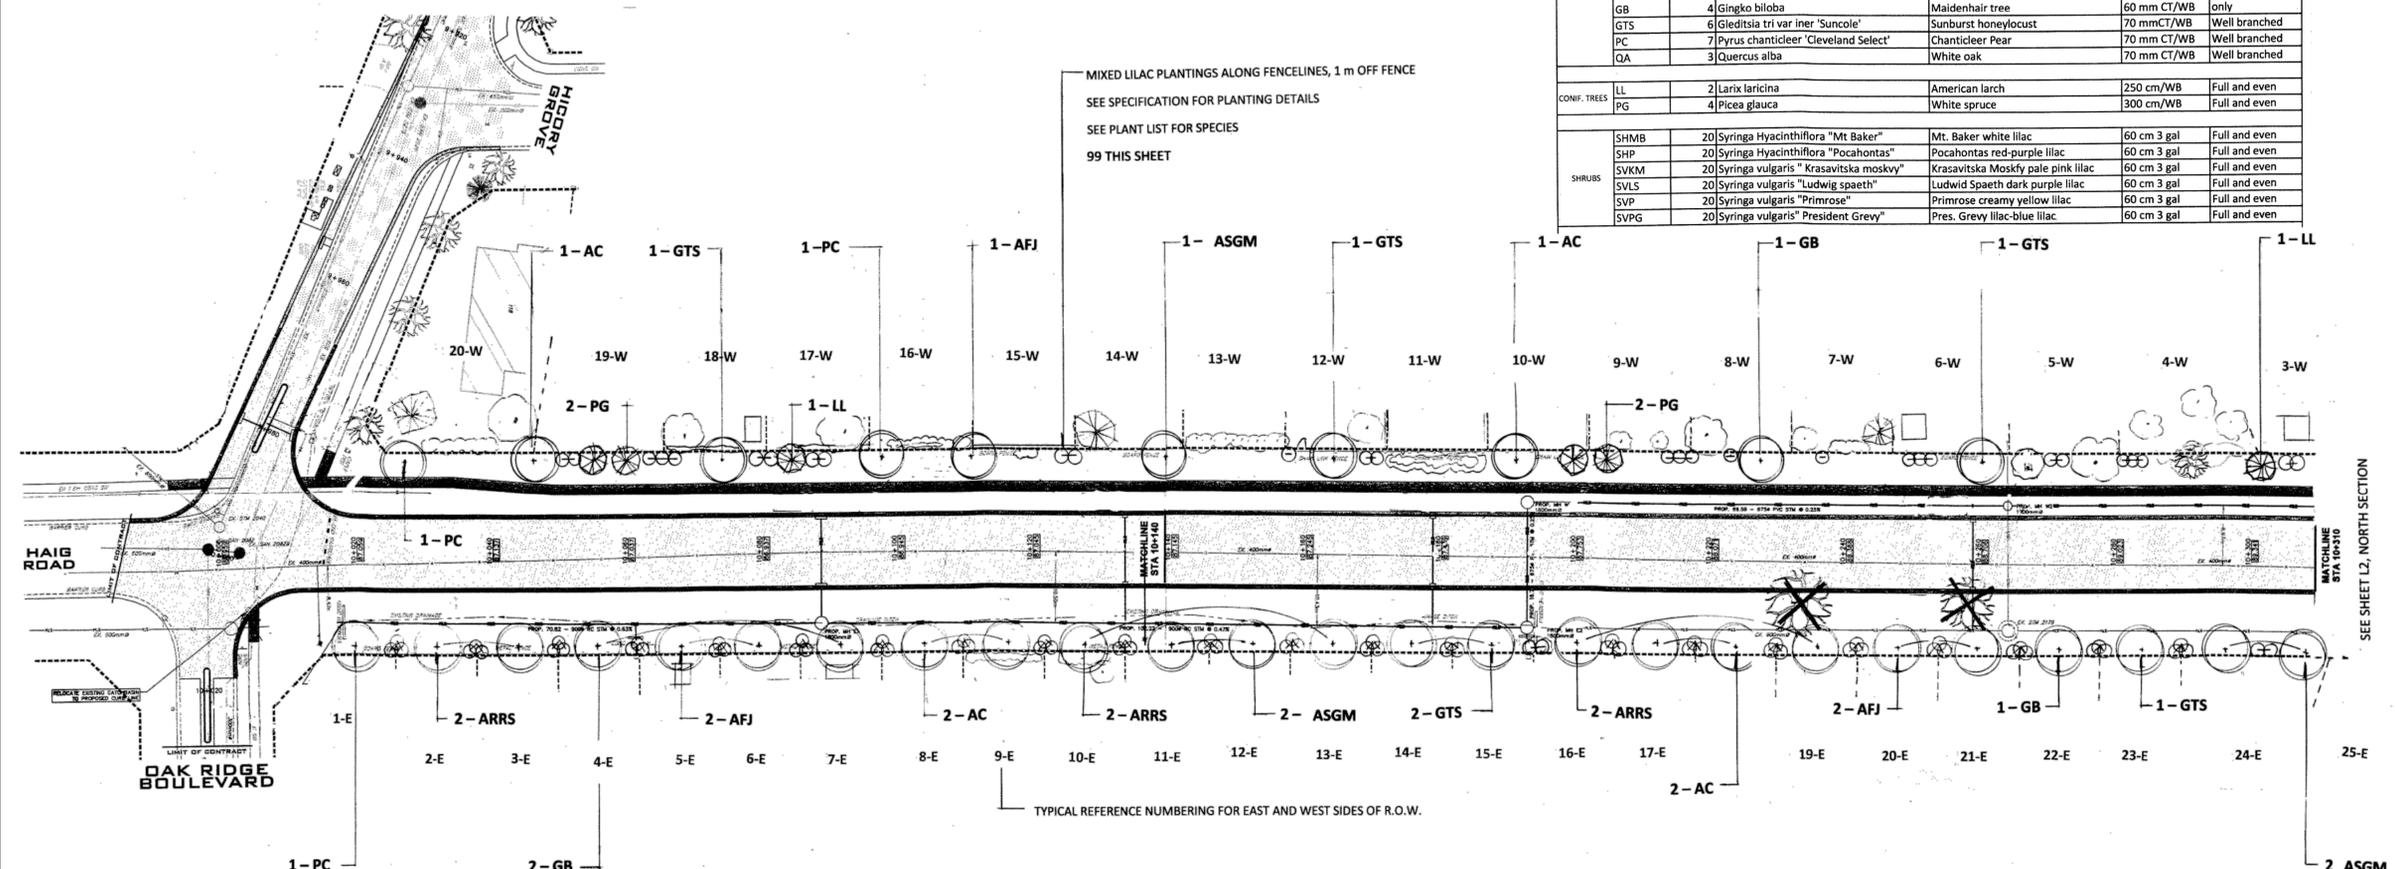

CONIFEROUS TREE PLANTING - N.T.S.

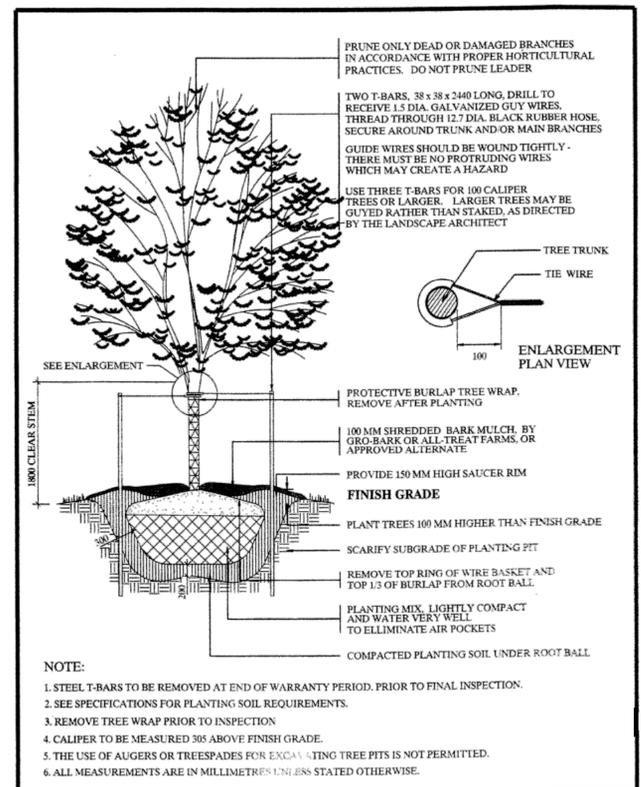

DECIDUOUS TREE PLANTING - N.T.S.

3	ISSUED AS ADDENDUM 2	19/01/18	DC
2	ISSUED FOR TENDER	21/12/17	DC
1	CITY REVIEW	6/12/17	KT
NO.	REVISIONS	DD/MM/YY	INITIAL

NOTES:

- DIMENSIONS ARE IN METRES UNLESS OTHERWISE STATED.
- THIS DRAWING IS TO BE READ AND UNDERSTOOD IN CONJUNCTION WITH ALL OTHER PLANS AND DOCUMENTS APPLICABLE TO THIS PROJECT.

CAUTION:

THE LOCATION OF UTILITIES IS APPROXIMATE ONLY, AND THE EXACT LOCATION SHOULD BE DETERMINED BY CONSULTING THE MUNICIPAL AUTHORITIES AND UTILITY COMPANIES CONCERNED. THE CONTRACTOR IS RESPONSIBLE TO PROVIDE THE LOCATION AND STATUS OF UTILITIES AND SHALL BE RESPONSIBLE FOR ADEQUATE PROTECTION OF PLANT AND EQUIPMENT FROM DAMAGE.

DATE	NOV 23 2017	H.SCALE	AS SHOWN
DESIGN	KT	DRAWN	APPROVED BS

**ENGINEERING & DEVELOPMENT SERVICES**

CONTRACT ENG2017-34  
HAIG ROAD & STATION STREET  
EXTENSION  
PLANTING PLAN L1

DRAWING No. M-19-12-27 SHEET No. 13 OF 15