


SKETCH for SEVERANCE APPLICATION

METRIC SCALE 1 : 750

CAUTION

THIS IS NOT A PLAN OF SURVEY AND SHALL NOT BE USED EXCEPT FOR THE PURPOSE INDICATED IN THE TITLE BLOCK

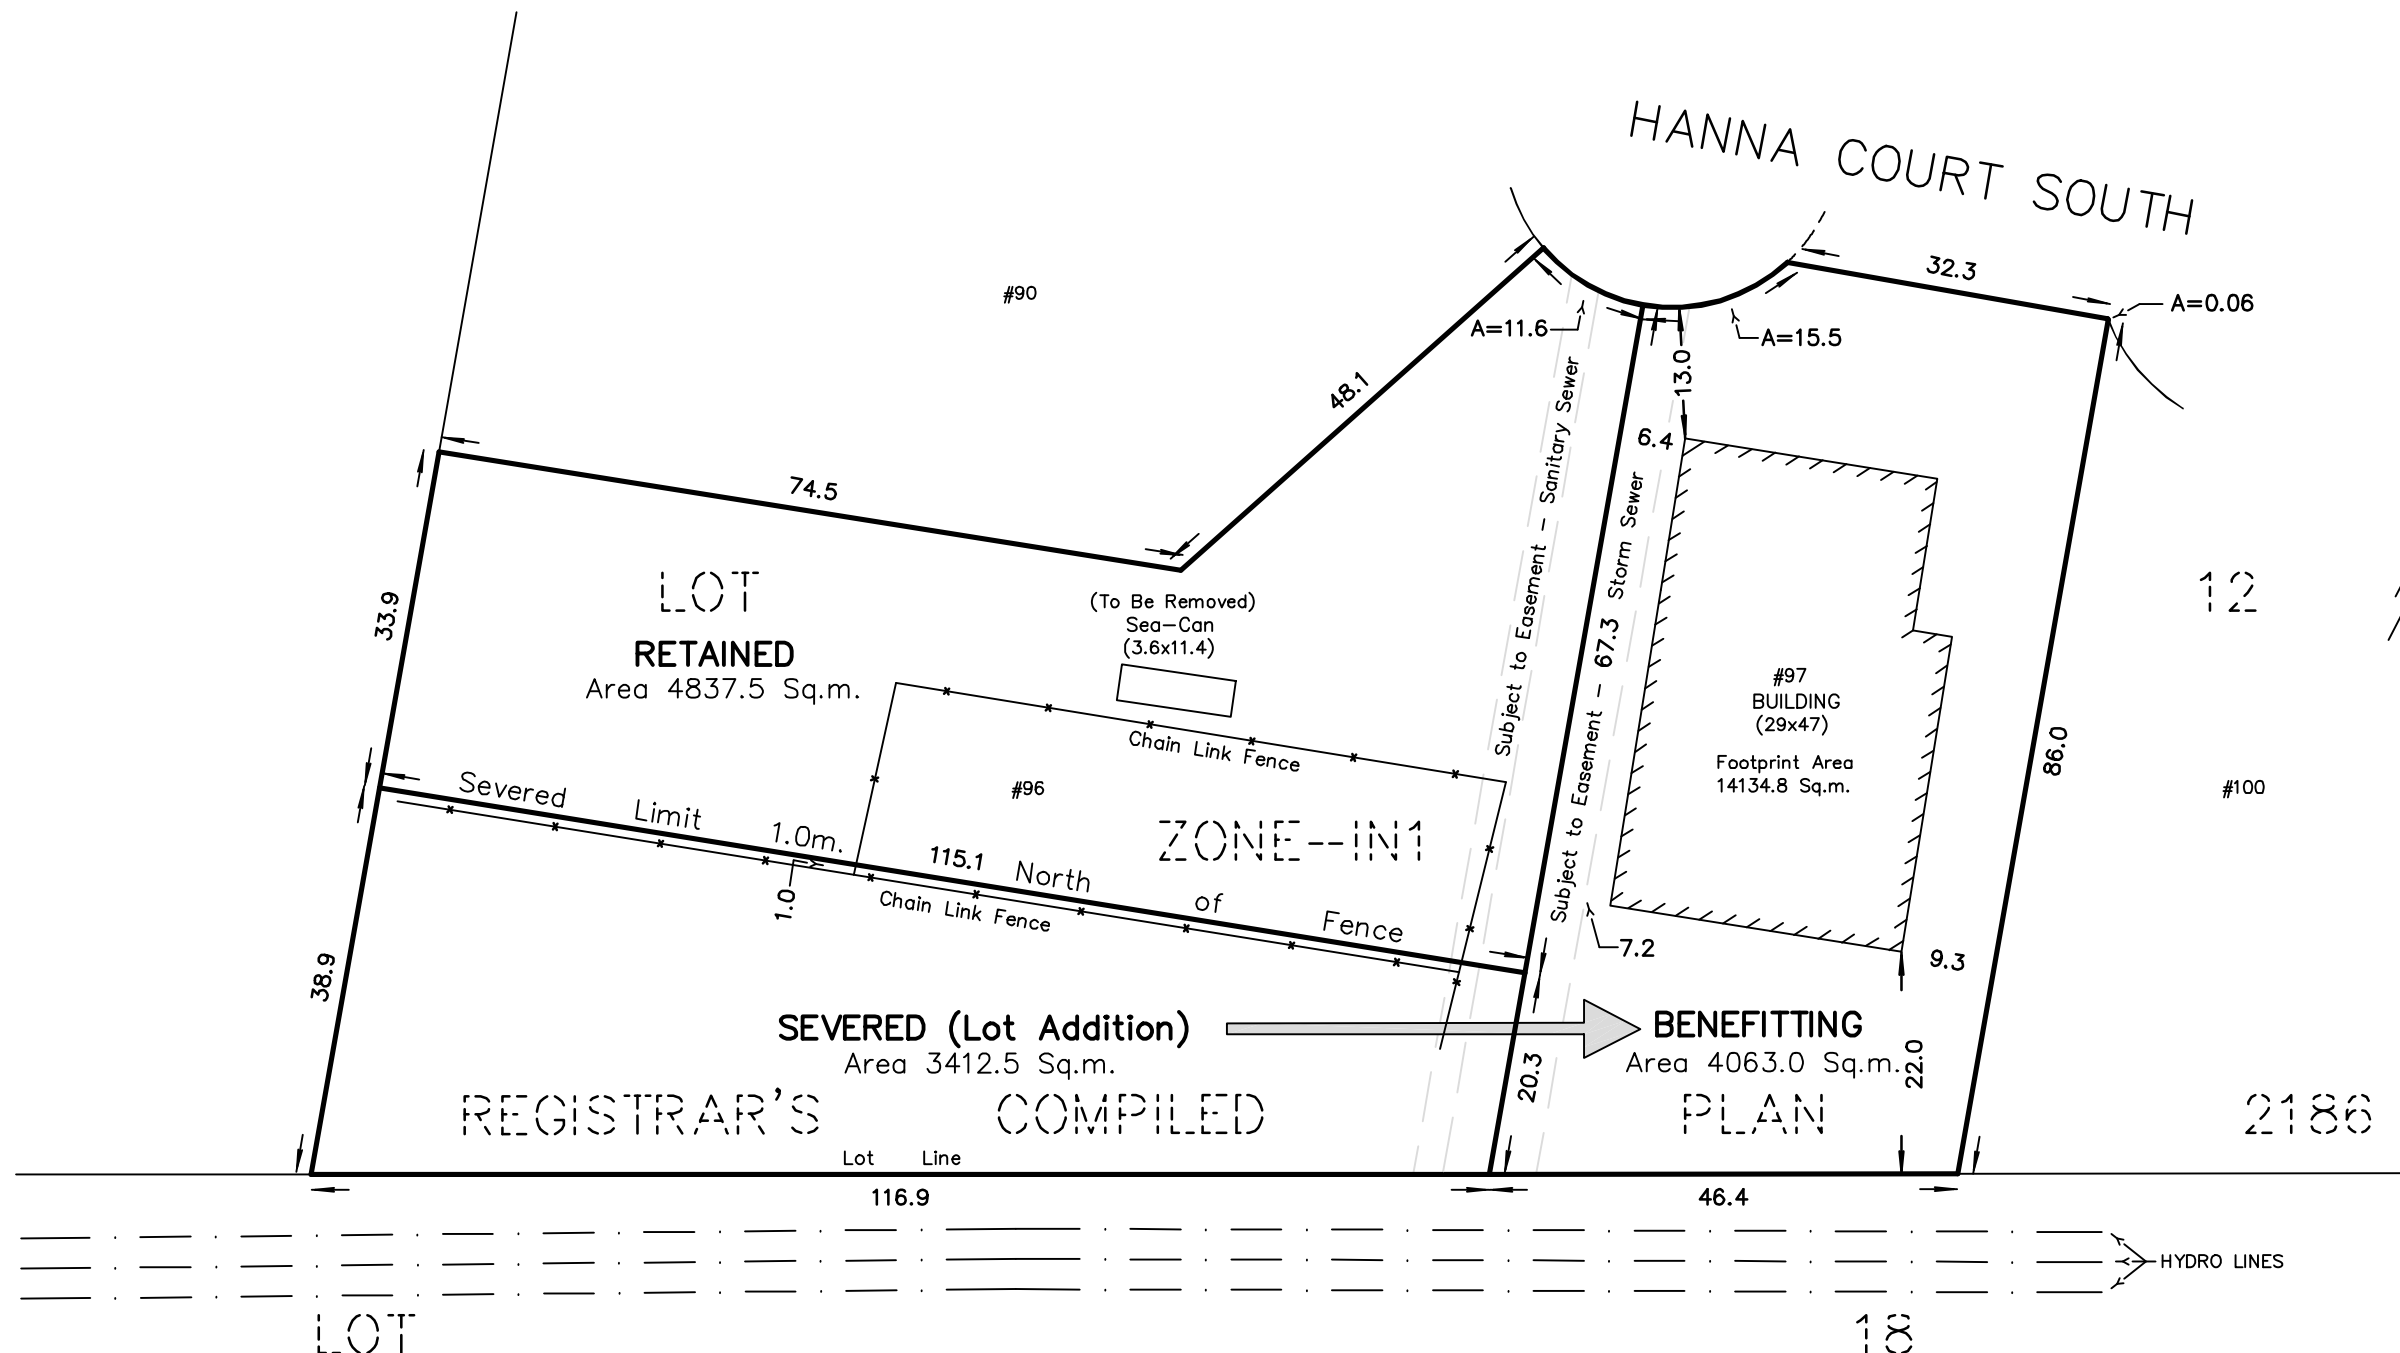

NOTES :

96 & 97 HANNA COURT SOUTH

PART OF LOT 12
 REGISTRAR'S COMPILED PLAN 2186
 TOWNSHIP OF SIDNEY
 NOW IN THE CITY OF BELLEVILLE
 COUNTY OF HASTINGS

DIMENSIONS AND INFORMATION SHOWN ARE DERIVED FROM PLANS 21R-9513,
 21R-11474, 21R-13154, 21R-23496 AND MUNICIPAL RESOURCES.

DISTANCES SHOWN ON THIS PLAN ARE IN METRES
 AND CAN BE CONVERTED TO FEET BY DIVIDING BY 0.3048.

JULY 03, 2024

218 CHURCH STREET
 BELLEVILLE, ONTARIO

WATSON
 LAND SURVEYORS Ltd.

K8N - 3C3
 (613) 962 - 9521

© Copyright WATSON LAND SURVEYORS LTD. 2024

PROJECT N^o 14860-S-23