


# SKETCH for SEVERANCE APPLICATION

METRIC SCALE 1 : 750

**CAUTION**

THIS IS NOT A PLAN OF SURVEY AND SHALL NOT BE USED EXCEPT FOR THE PURPOSE INDICATED IN THE TITLE BLOCK

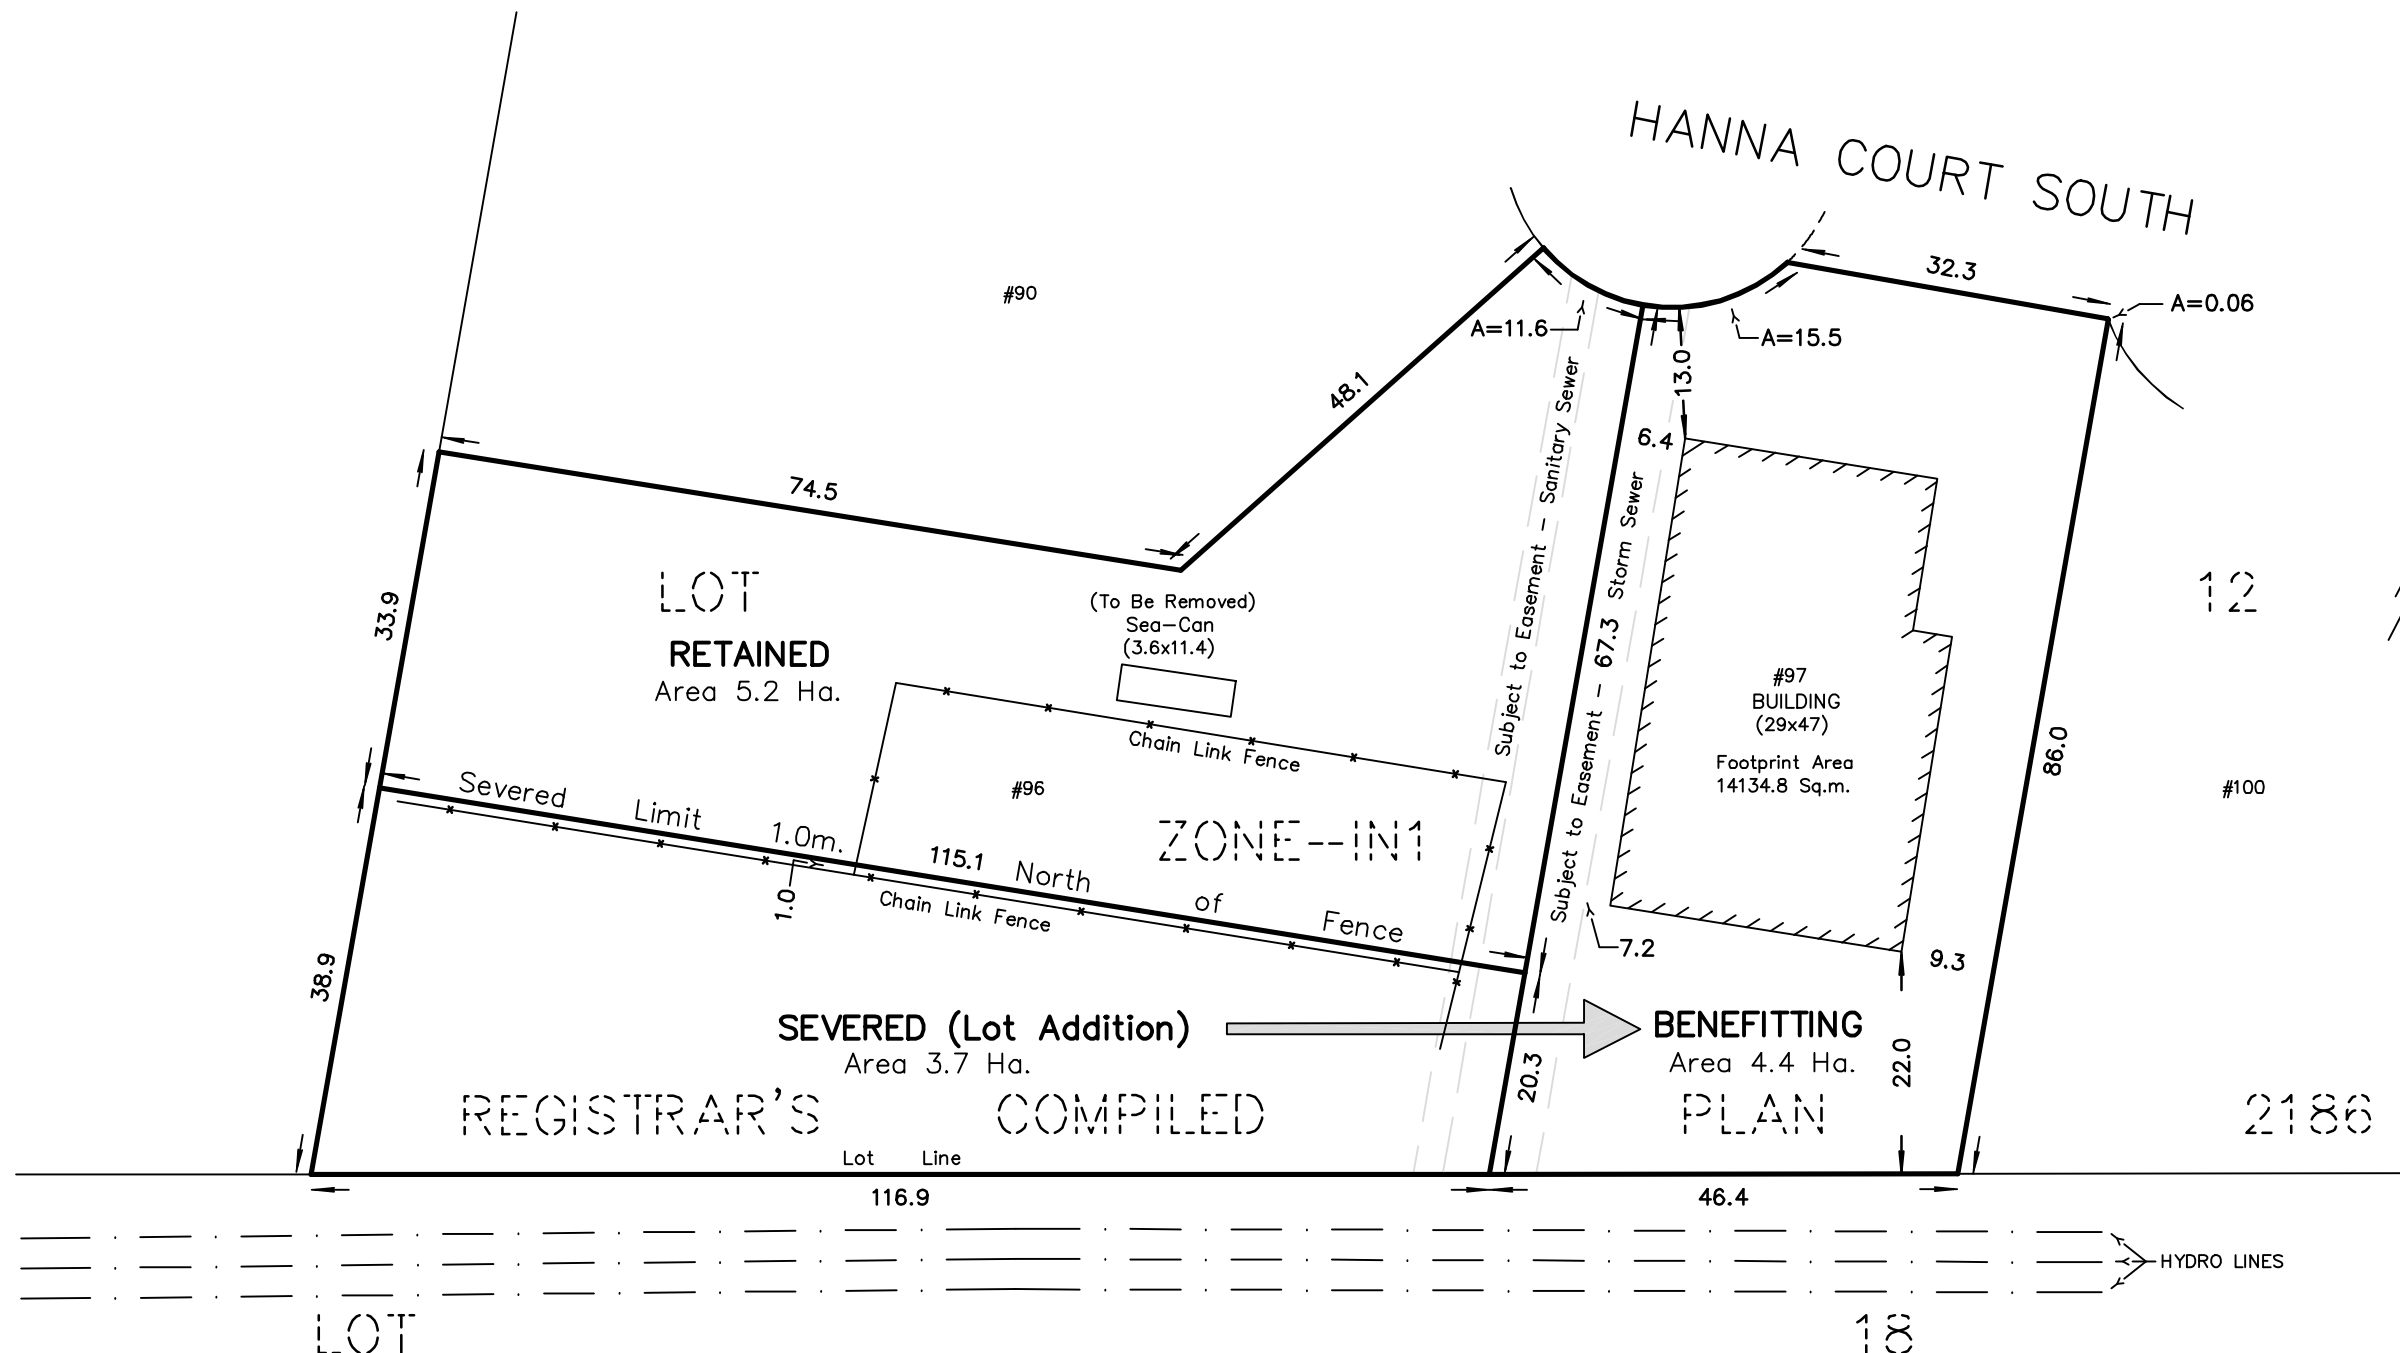

**NOTES :**

96 & 97 HANNA COURT SOUTH  
 PART OF LOT 12  
 REGISTRAR'S COMPILED PLAN 2186  
 TOWNSHIP OF SIDNEY  
 NOW IN THE CITY OF BELLEVILLE  
 COUNTY OF HASTINGS

DIMENSIONS AND INFORMATION SHOWN ARE DERIVED FROM PLANS 21R-9513,  
 21R-11474, 21R-13154, 21R-23496 AND MUNICIPAL RESOURCES.

DISTANCES SHOWN ON THIS PLAN ARE IN METRES  
 AND CAN BE CONVERTED TO FEET BY DIVIDING BY 0.3048.

MAY 22, 2024

218 CHURCH STREET BELLEVILLE, ONTARIO	<b>WATSON</b> LAND SURVEYORS Ltd.	K8N - 3C3 (613) 962 - 9521
© Copyright WATSON LAND SURVEYORS LTD. 2024		PROJECT N <sup>o</sup> 14860-S-23